


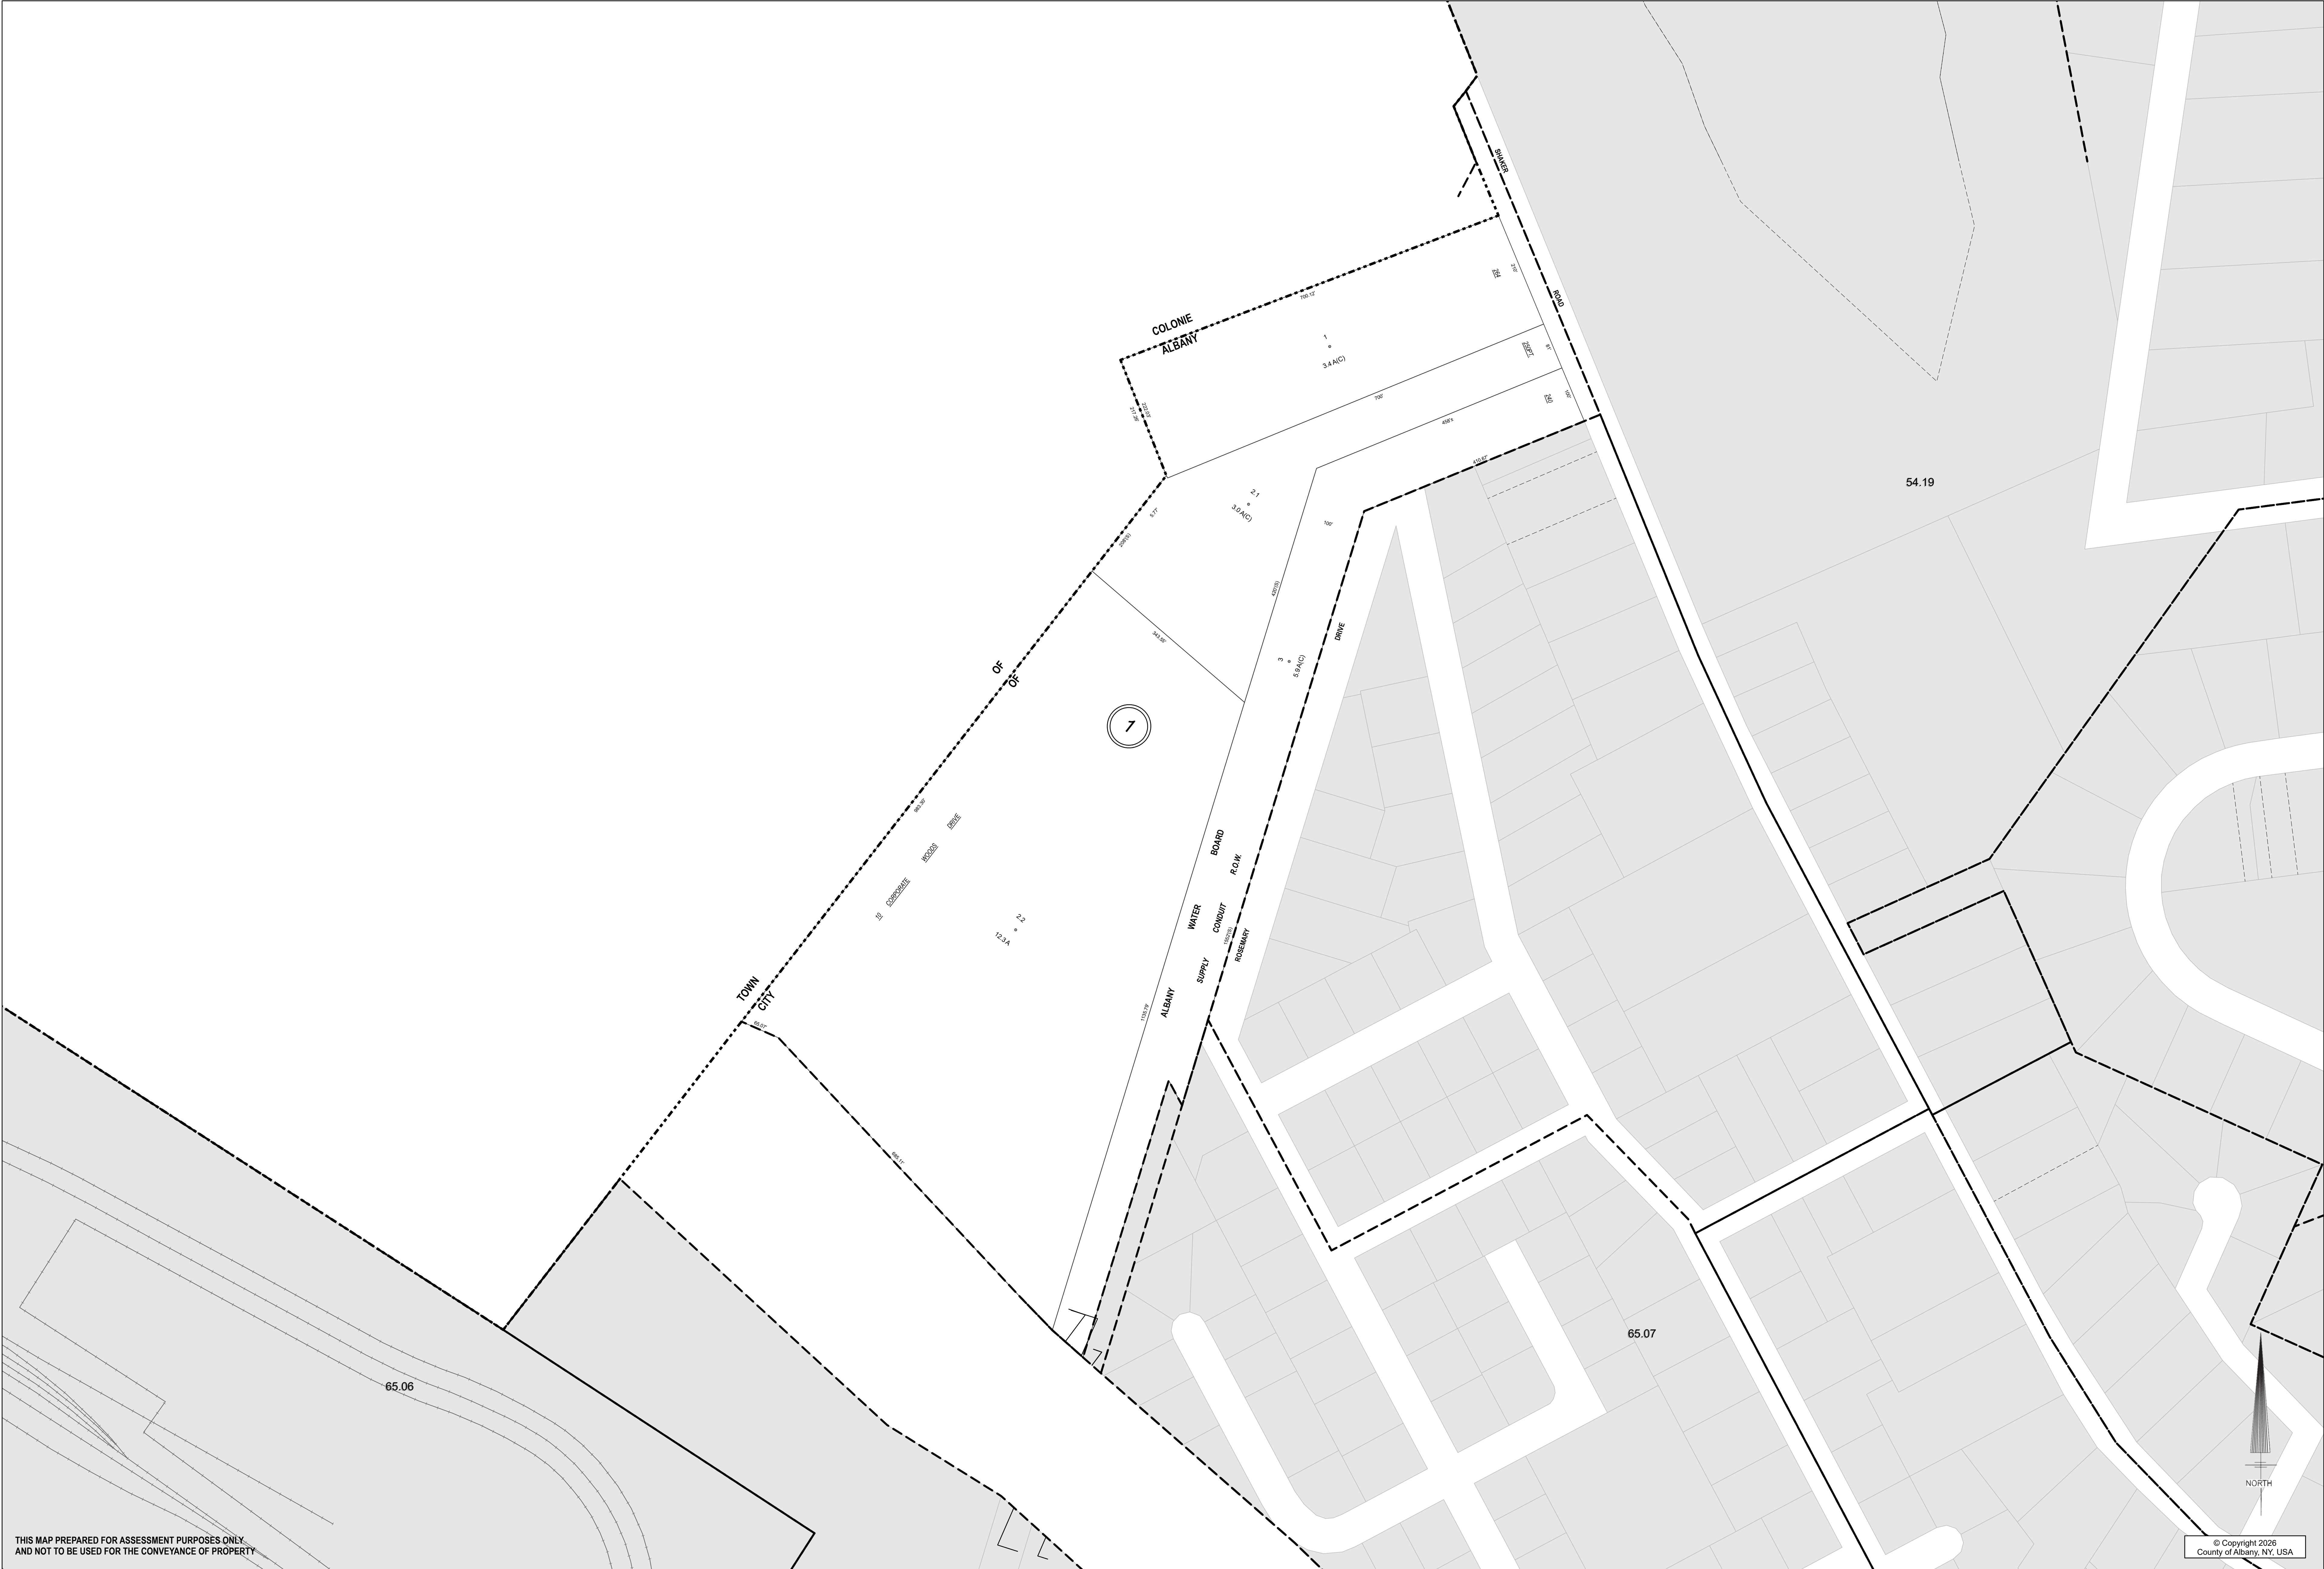

THIS MAP PREPARED FOR ASSESSMENT PURPOSES ONLY.
AND NOT TO BE USED FOR THE CONVEYANCE OF PROPERTY



PREPARED BY SMITH AND MAHONEY,
ENGINEERS AND SURVEYORS, 1980.
DIGITAL CONVERSION BY
THE SANBORN MAP COMPANY INC., 2002.
CONVERSION TO ESRI PARCEL FABRIC FORMAT BY
ALBANY COUNTY OFFICE OF REAL PROPERTY, 2023.

COORDINATES BASED ON
NEW YORK STATE PLANE COORDINATE SYSTEM
EASTERN ZONE NAD 83

DATE	BY	CHANGES OR ADDITIONS
4/22/1988	DS	ADDED 1-4
3/8/1982	DB	ADDED PARCEL 1-2-2 PER 2217-70

REVISION TABLE

SPECIAL DISTRICTS

PROPERTY LINE	---
ORIGINAL LOT LINE	---
RAIL ROAD	---
STREAM OR DITCH	---
ROAD OR RAIL ROAD ENDR.	---
STREET CENTERLINE	---
COUNTY LINE	---

CITY LINE	---
VILLAGE LINE	---
TOWN LINE	---
BLOCK LINE	---
GREAT LOT LINE	---
ENDEMENT LINE	---
WATER DISTRICT LINE	---

LEGEND

TAX DISTRICT LINE	---
FIRE DISTRICT LINE	---
DENOTES COMMON OWNER	---
TAX MAP BLOCK NO.	---
TAX MAP PARCEL NO.	---
TAX MAP NUMBER	---
FILED PLAN LOT NO.	---

GREAT LOT NO.	---
CALCULATED ACRES	---
DEED ACRES	---
SCALED DIMENSION	---
DEED DIMENSION	---
VISUAL CENTER OF PARCEL	---

54.13	54.15
54.17	54.19
65.05	65.07

SHEET INDEX

TAX MAP CITY OF ALBANY ALBANY COUNTY, NEW YORK	
0 25 50 100 Feet	
1" = 100' TAXABLE STATUS DATE: 3/22/26	

54.18