


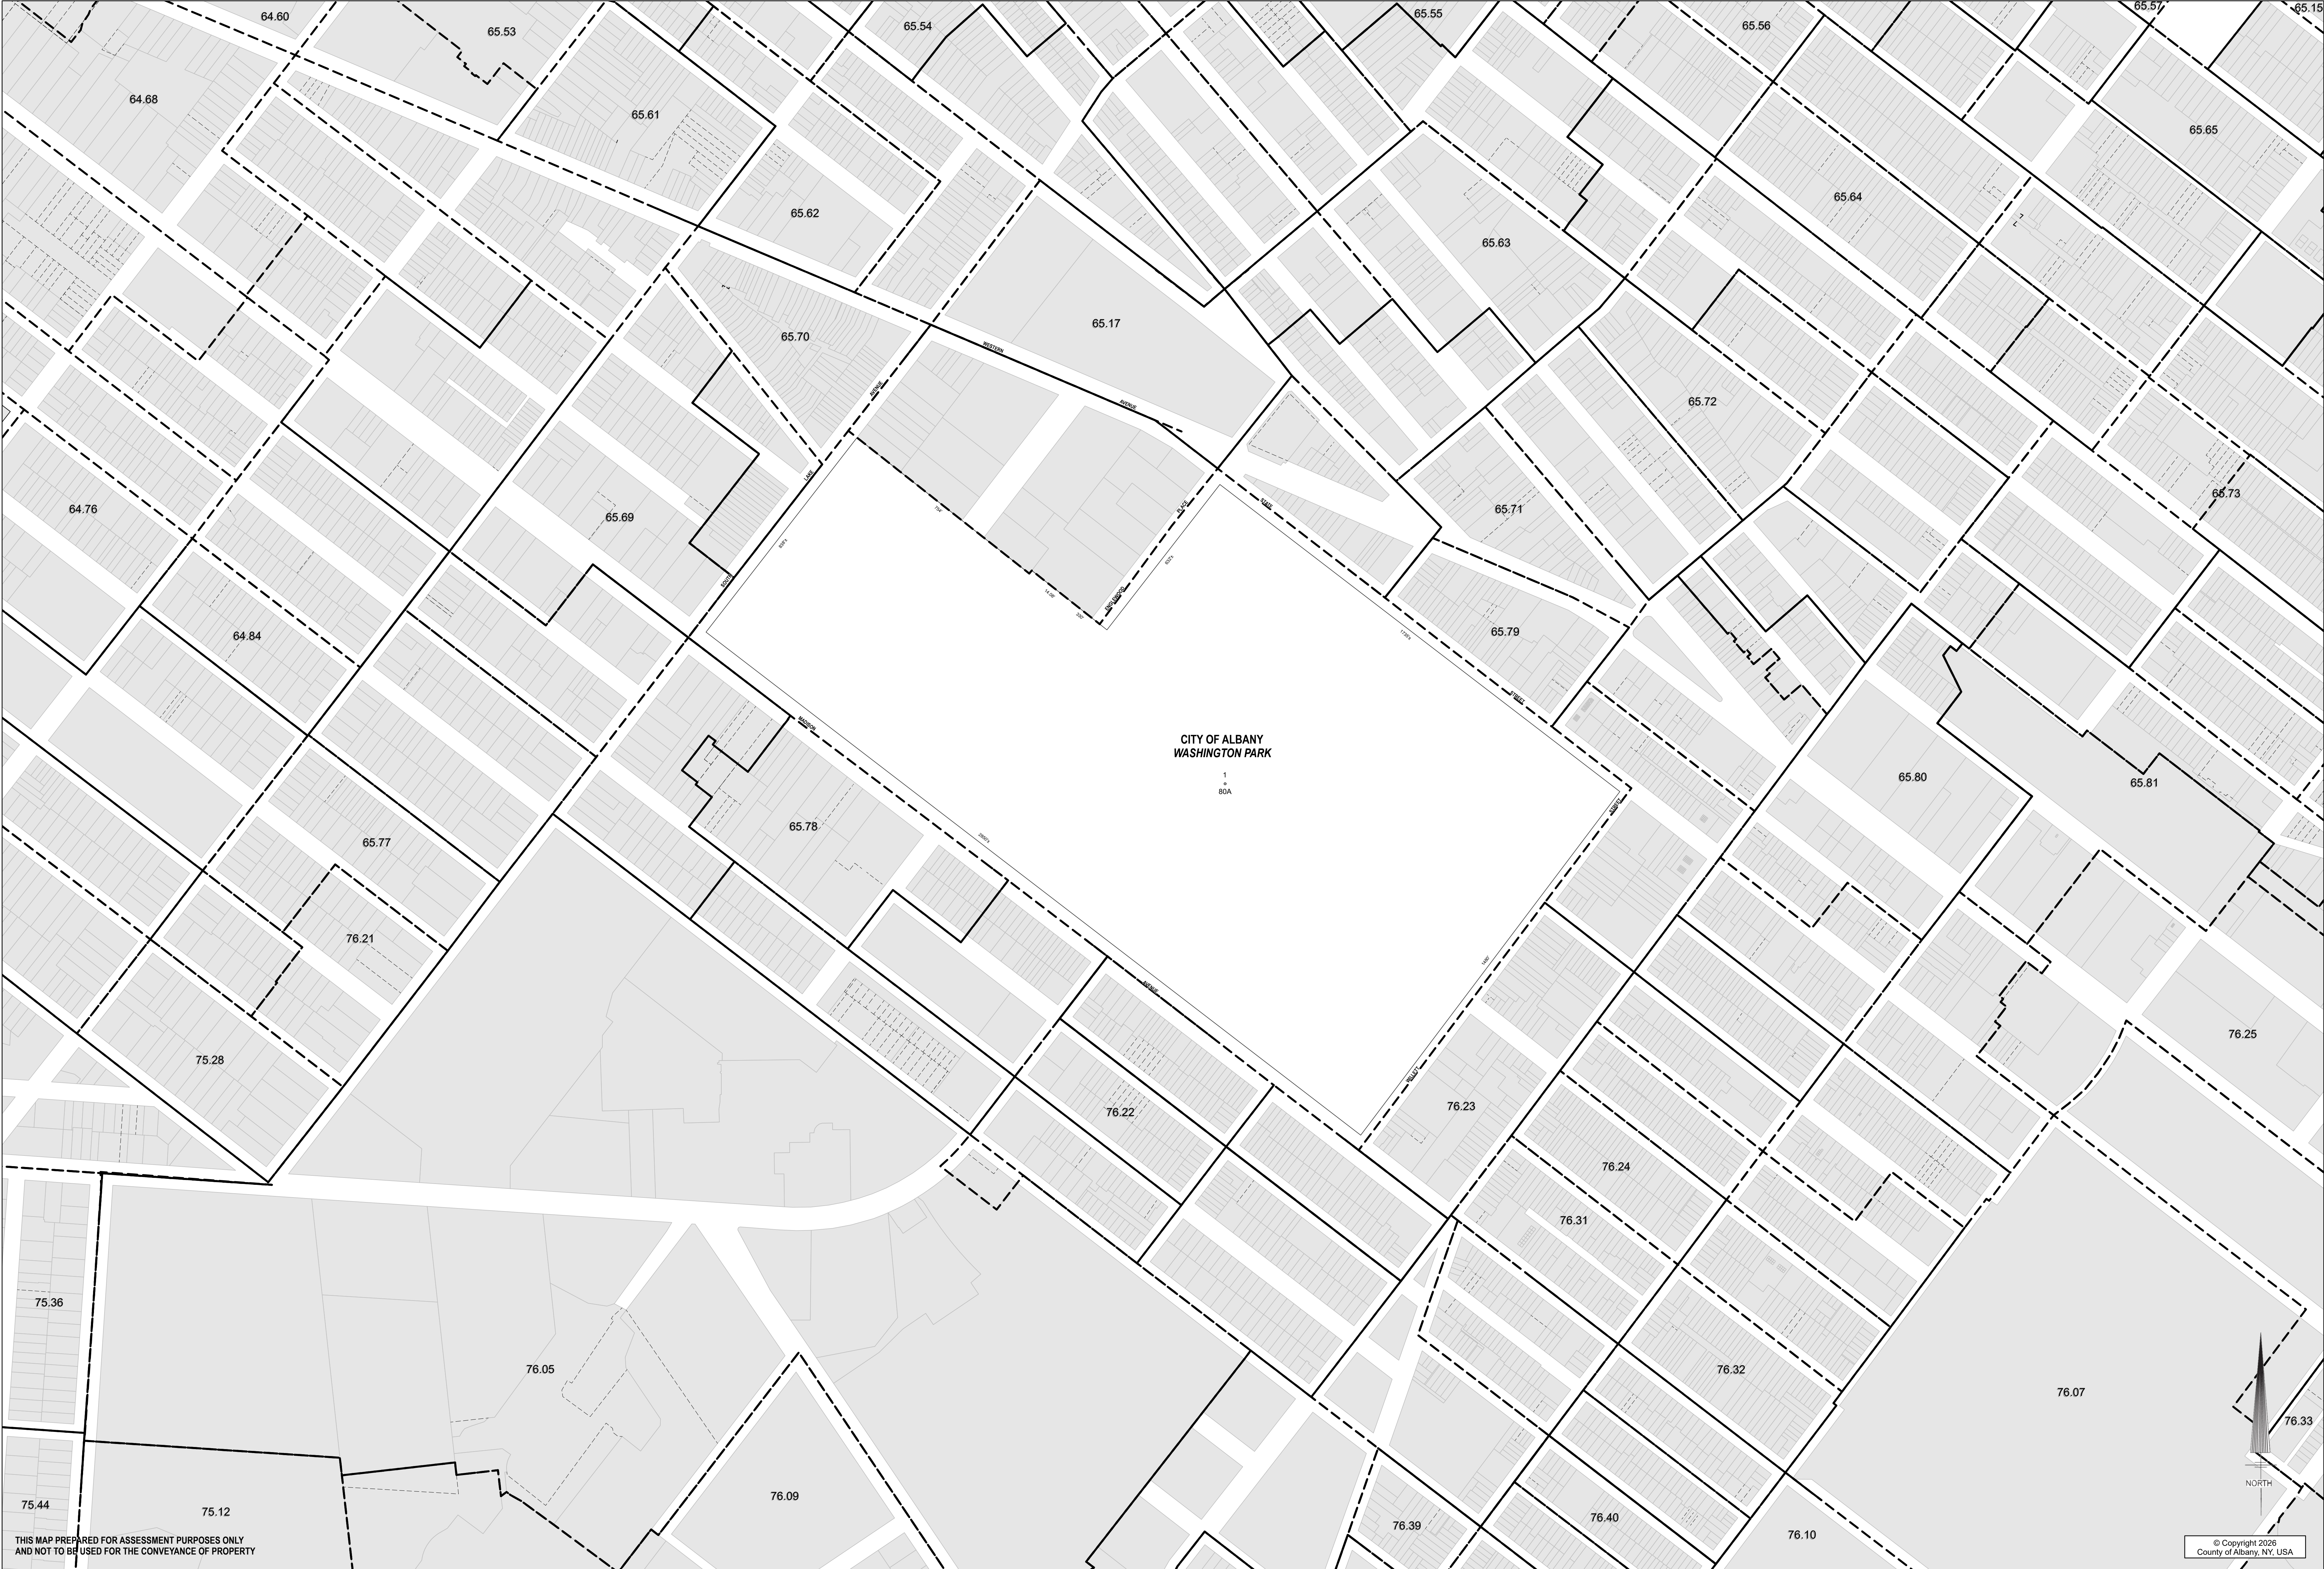

THIS MAP PREPARED FOR ASSESSMENT PURPOSES ONLY
AND NOT TO BE USED FOR THE CONVEYANCE OF PROPERTY



PREPARED BY SMITH AND MAHONEY,
ENGINEERS AND SURVEYORS, 1980.
DIGITAL CONVERSION BY
THE SANBORN MAP COMPANY INC. 2002
CONVERSION TO ESRI PARCEL FABRIC FORMAT BY
ALBANY COUNTY OFFICE OF REAL PROPERTY, 2023.

COORDINATES BASED ON
NEW YORK STATE PLANE COORDINATE SYSTEM
EASTERN ZONE NAD 83

DATE	BY	CHANGES OR ADDITIONS
11/8/2014	JAD	CREATED 65.63 TO SHOW WASHINGTON PARK ON A SINGLE MAP, DELETED 76.06 & 65.18

REVISION TABLE

SPECIAL DISTRICTS

PROPERTY LINE	---
ORIGINAL LOT LINE	---
RAIL ROAD	---
STREAM OR DITCH	---
ROAD OR RAIL ROAD END	---
STREET CENTERLINE	---
COUNTY LINE	---

CITY LINE	---
VILLAGE LINE	---
TOWN LINE	---
BLOCK LINE	---
DEED LOT LINE	---
EASEMENT LINE	---
WATER DISTRICT LINE	---

LEGEND

TAX DISTRICT LINE	---
FIRE DISTRICT LINE	---
DENOTES COMMON OWNER	---
TAX MAP BLOCK NO.	---
TAX MAP PARCEL NO.	---
STREET NUMBER	---
FILED PLAN LOT NO.	---

GREAT LOT NO.	---
CALCULATED ACRES	7.5 A (C)
DEED ACRES	17.5 A
SCALED DIMENSION	225'(S)
DEED DIMENSION	173.2'
VISUAL CENTER OF PARCEL	---

65.17	65.71	65.80
65.69		76.24
65.78	65.03	76.23

SHEET INDEX

TAX MAP
CITY OF ALBANY
ALBANY COUNTY, NEW YORK

02/50 100
1" = 200' TAXABLE STATUS DATE: 3/22/26

65.03