


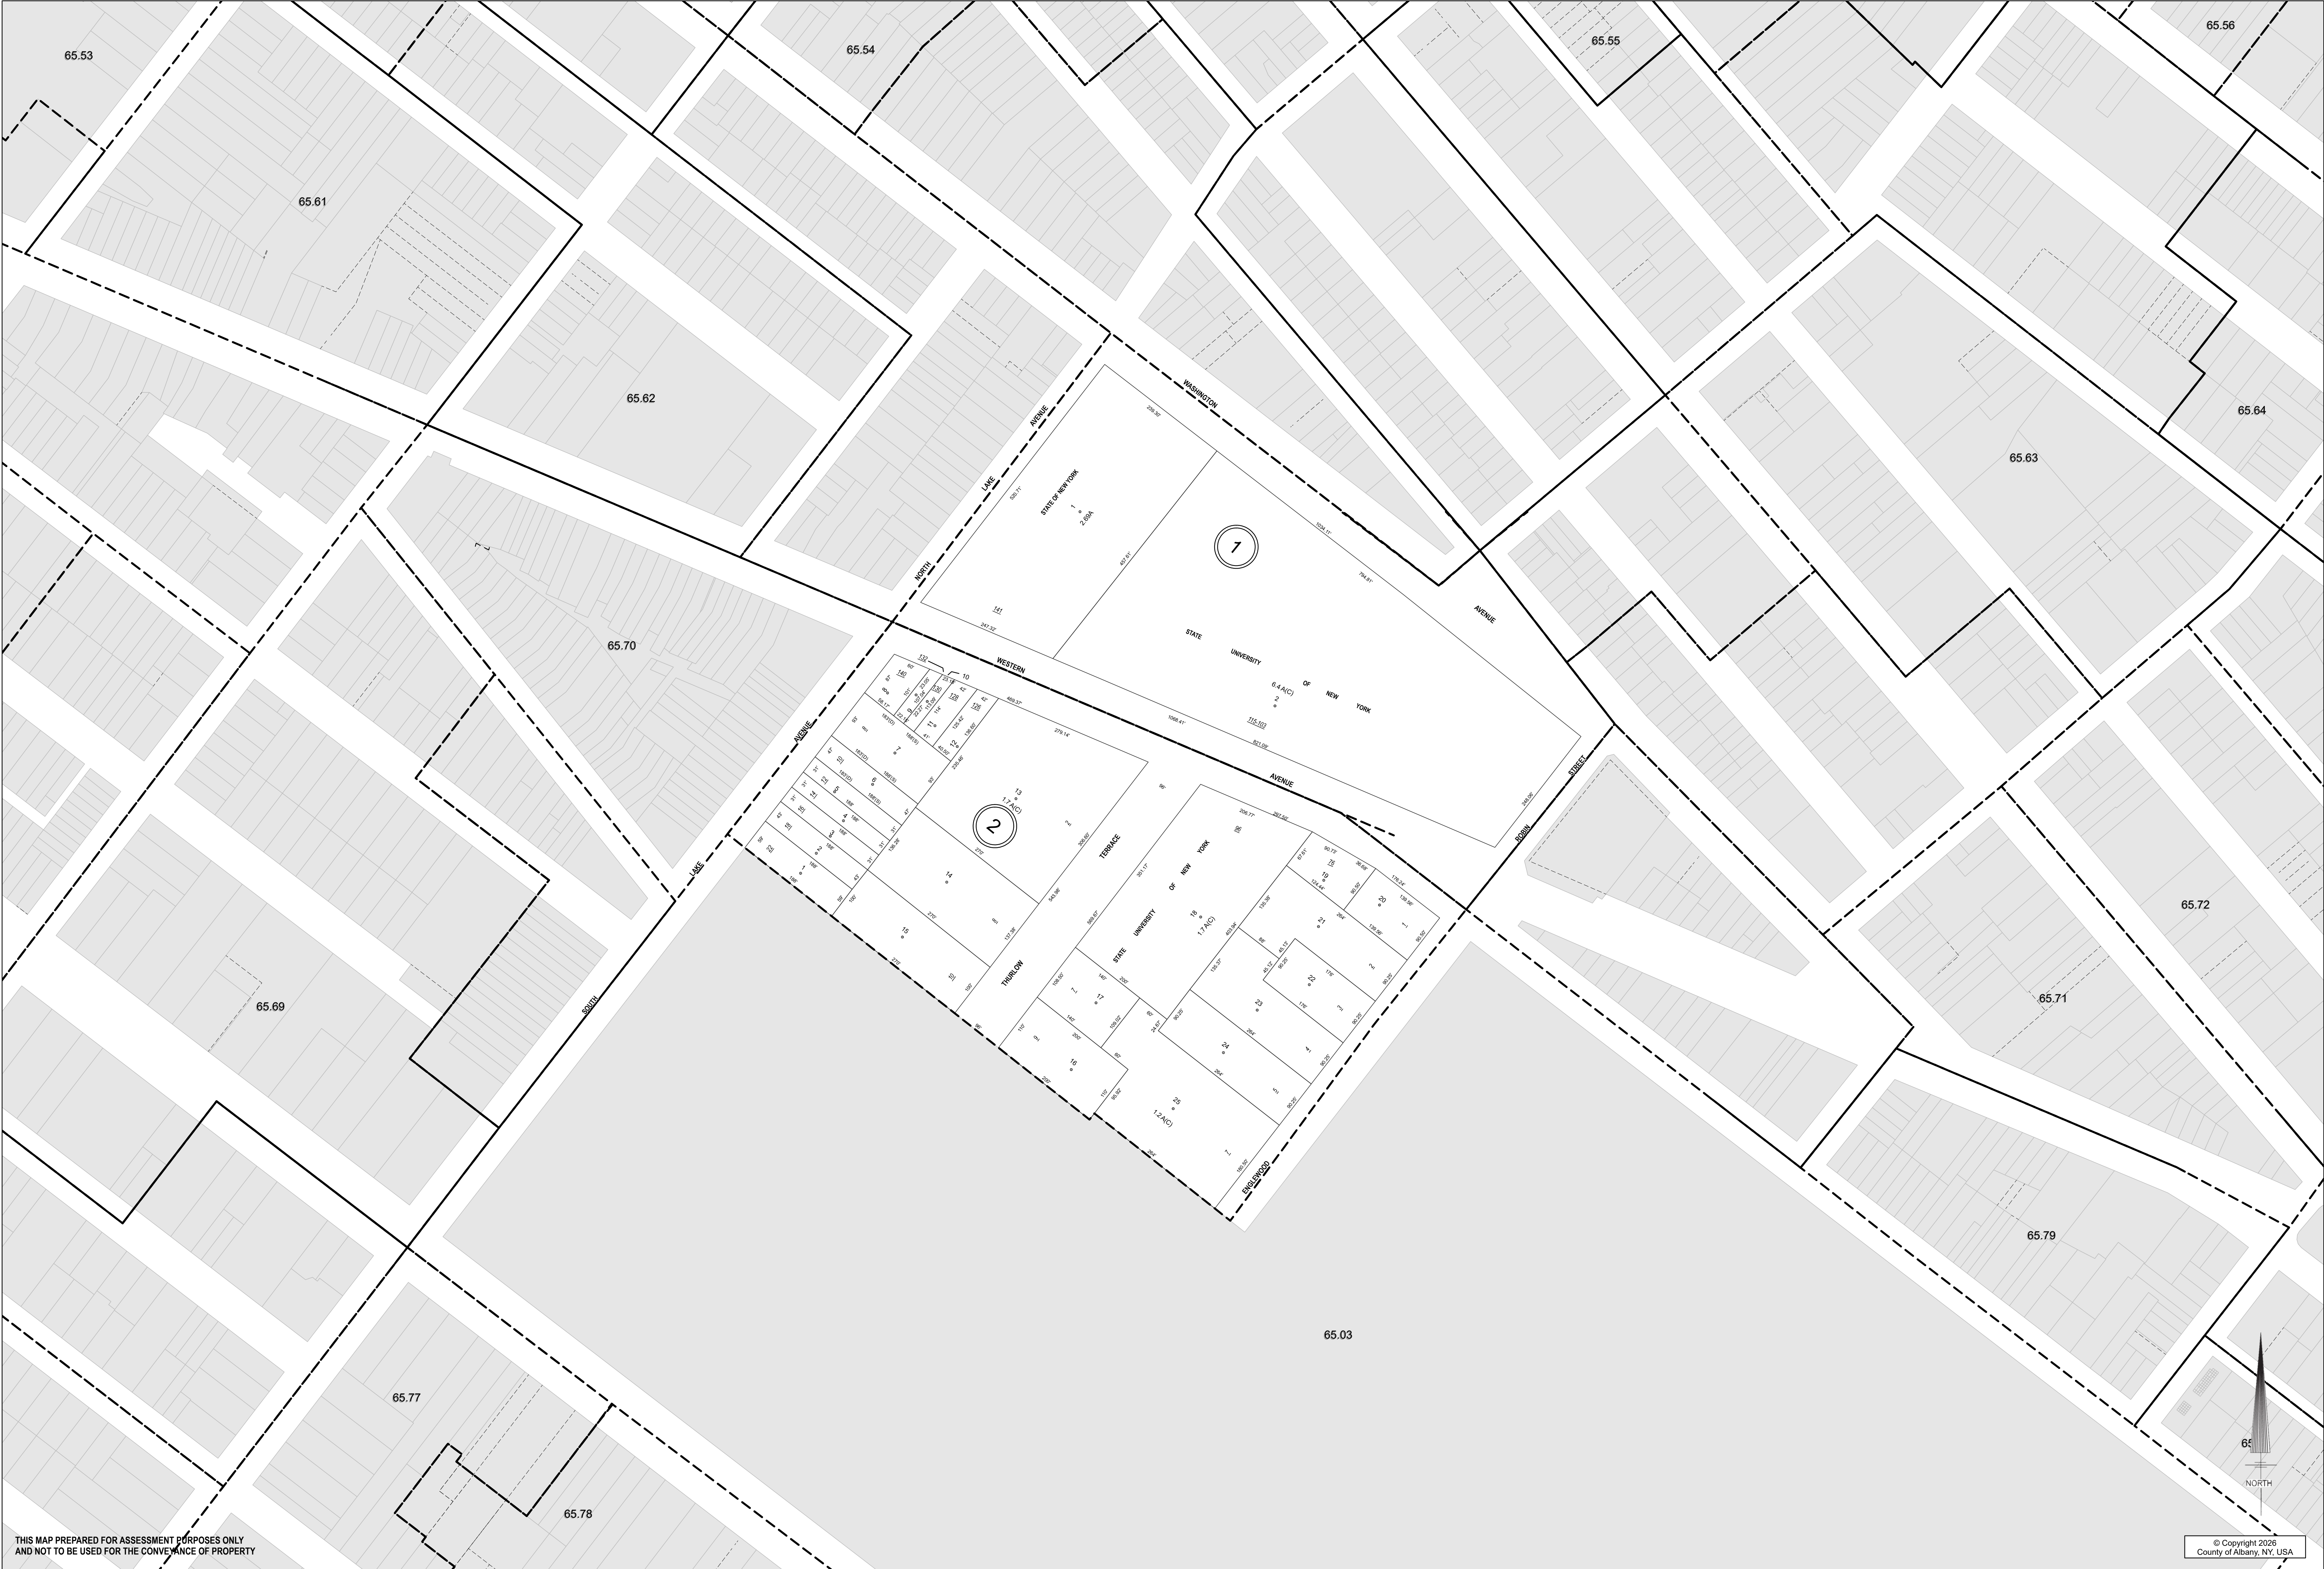

THIS MAP PREPARED FOR ASSESSMENT PURPOSES ONLY
AND NOT TO BE USED FOR THE CONVEYANCE OF PROPERTY



PREPARED BY SMITH AND MAHONEY,
ENGINEERS AND SURVEYORS, 1980.
DIGITAL CONVERSION BY
THE SANBORN MAP COMPANY INC., 2002.
CONVERSION TO ESRI PARCEL FABRIC FORMAT BY
ALBANY COUNTY OFFICE OF REAL PROPERTY, 2023.

COORDINATES BASED ON
NEW YORK STATE PLANE COORDINATE SYSTEM
EASTERN ZONE NAD 83

REVISION TABLE				SPECIAL DISTRICTS				LEGEND				SHEET INDEX			
DATE	BY	CHANGES OR ADDITIONS	DATE	BY	CHANGES OR ADDITIONS	DATE	BY	CHANGES OR ADDITIONS	PROPERTY LINE	CITY LINE	TAX DISTRICT LINE	GREAT LOT NO.	65.61	65.62	65.71
02/20/16	JED	CHANGES & THURLOW TER TO AGREE WITH ASSESSMENT ROLL	11/01/24	JED	MOVED WASHINGTON PARK TO NEW MAP 65.03	06/20/21	JED	CHANGED VARIOUS ST NUMBERS PER CITY REPORT OF 02/20/20	ORIGINAL LOT LINE	VILLAGE LINE	FIRE DISTRICT LINE	CALCULATED ACRES	65.69	65.17	65.18
									RAIL ROAD	TOWN LINE	DENOTES COMMON OWNER	DEED ACRES	75.08	65.17	76.06
									STREAM OR DITCH	BLOCK LUMP		SCALED DIMENSION			
									ROAD OR RAIL ROAD ENDT.	GREAT LOT LINE	TAX MAP BLOCK NO.	DEED DIMENSION			
									STREET CENTERLINE	EASEMENT LINE	TAX MAP PARCEL NO.	VISUAL CENTER OF PARCEL			
									COUNTY LINE	WATER DISTRICT LINE	FILED PLAN LOT NO.				

TAX MAP
CITY OF ALBANY
ALBANY COUNTY, NEW YORK

0 25 50 100 Feet

1" = 100' TAXABLE STATUS DATE: 3/2/26