


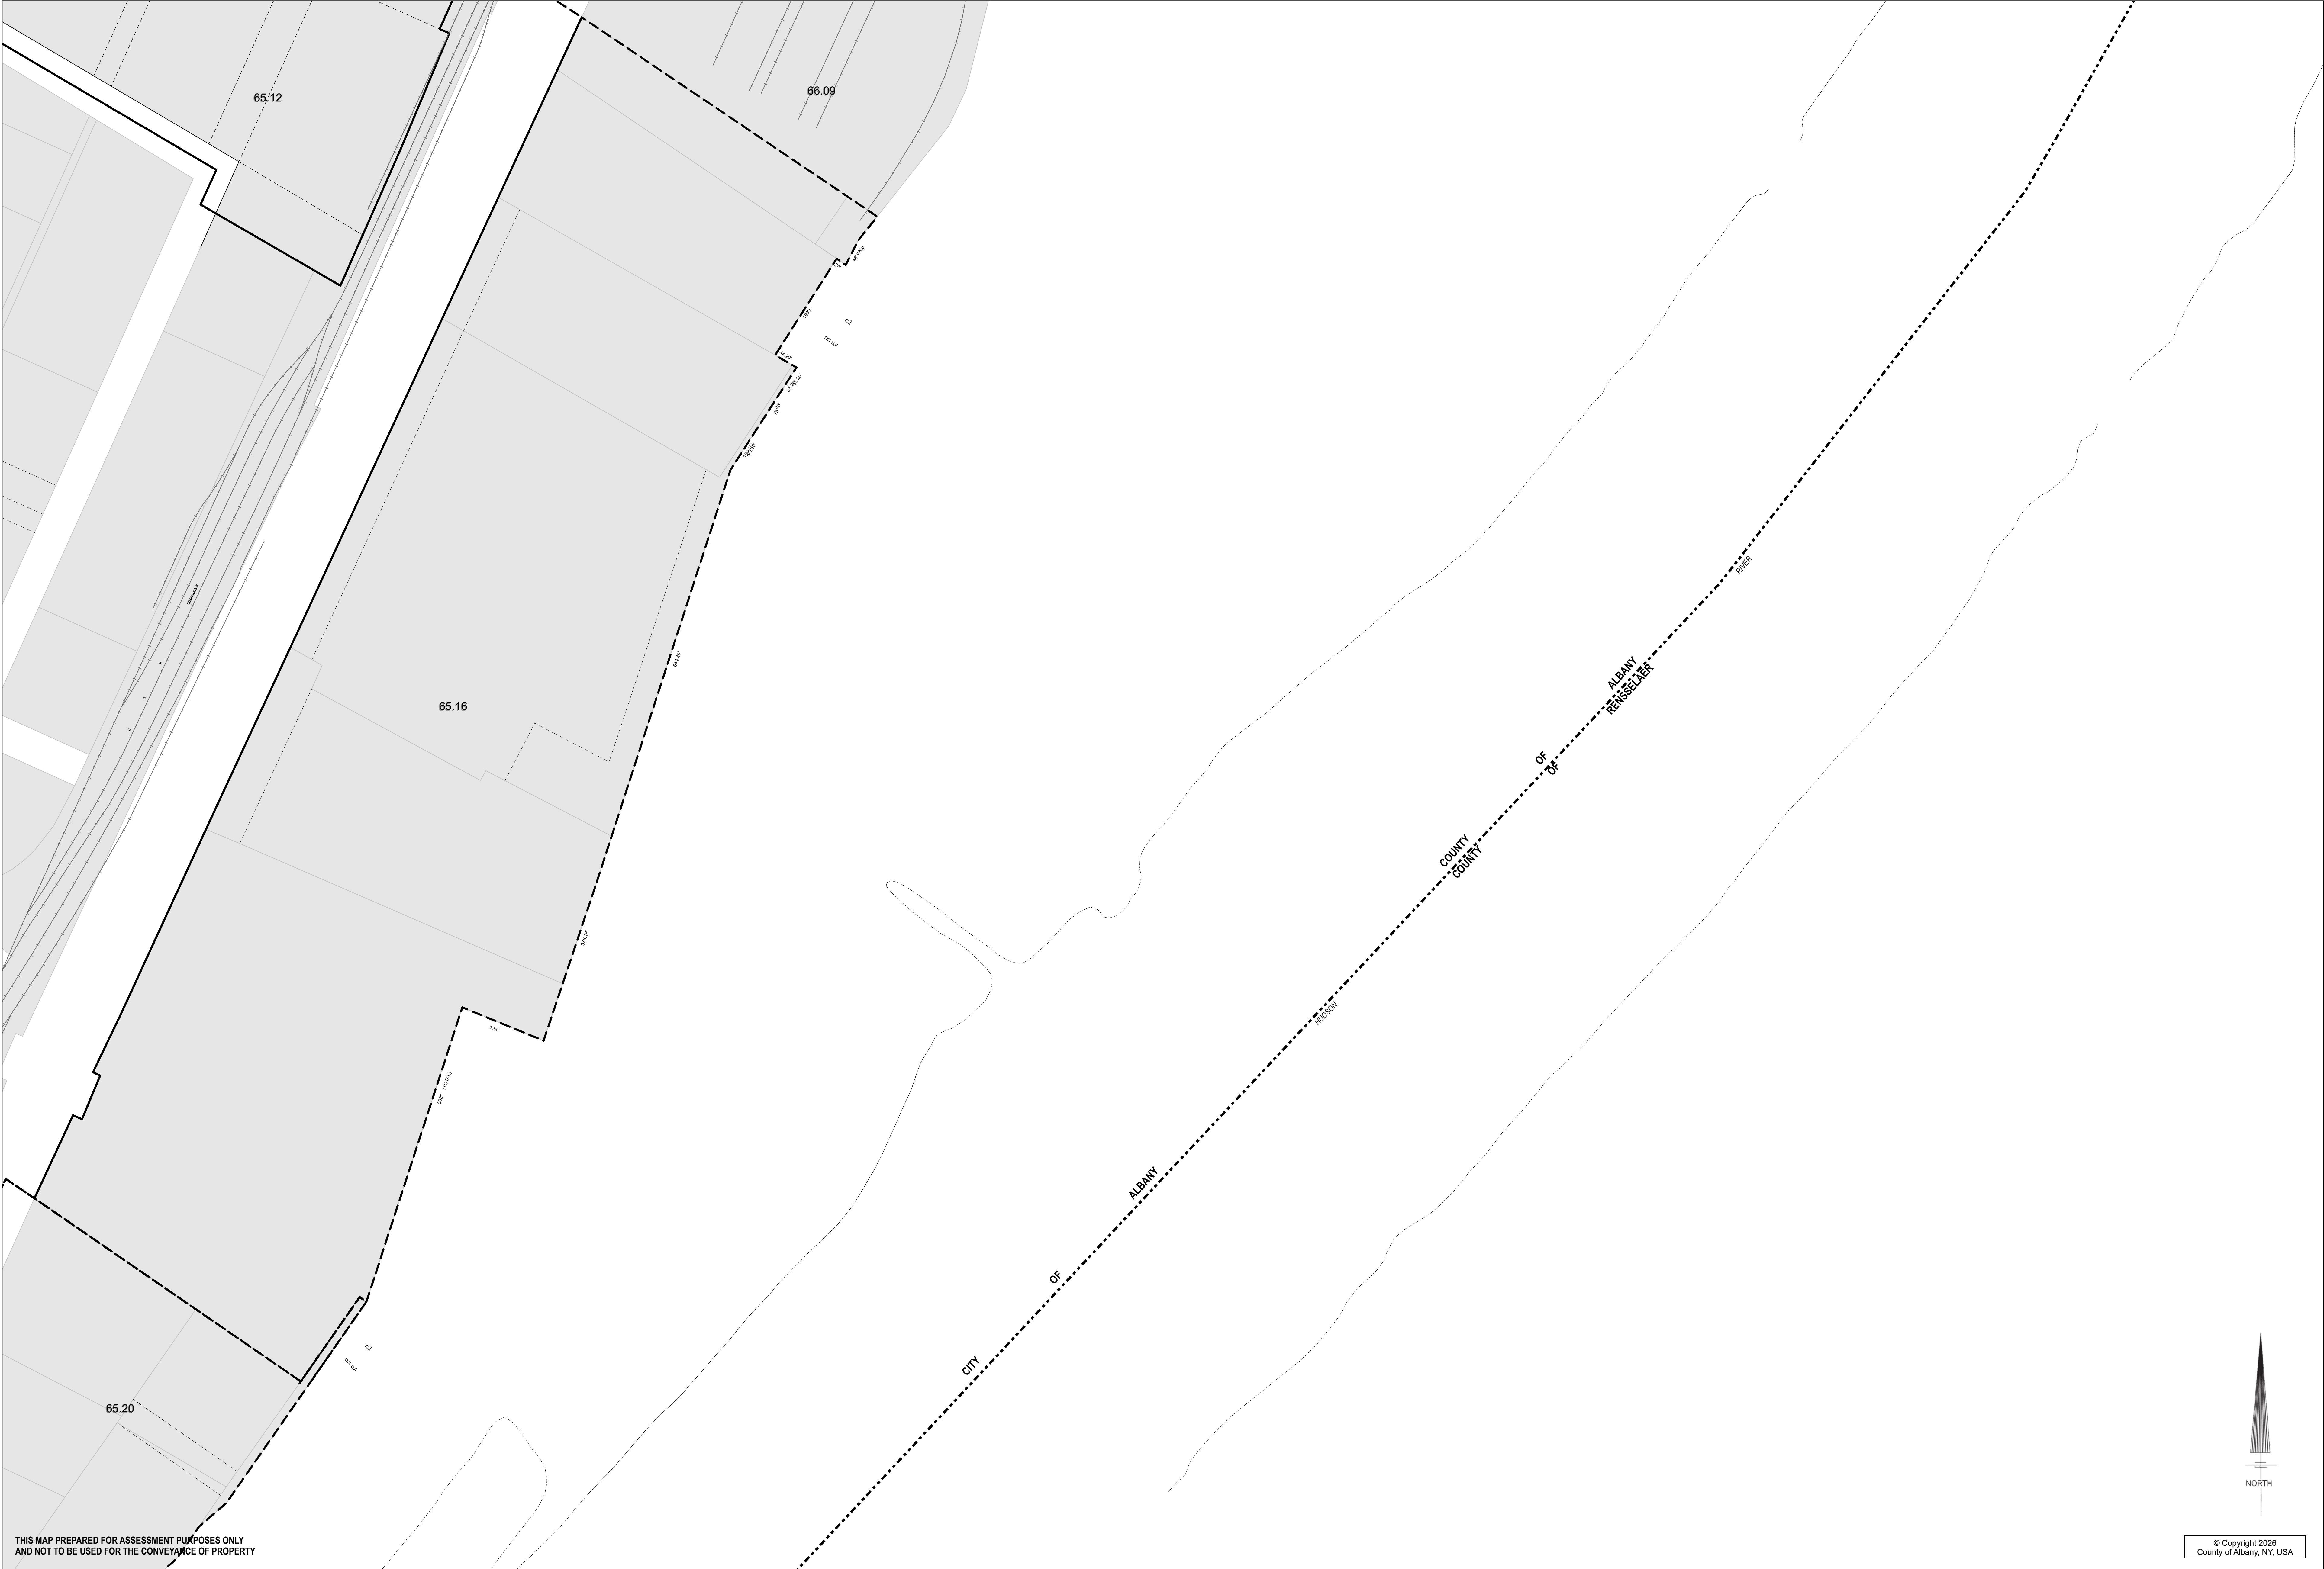

THIS MAP PREPARED FOR ASSESSMENT PURPOSES ONLY
AND NOT TO BE USED FOR THE CONVEYANCE OF PROPERTY



NORTH

© Copyright 2026
County of Albany, NY, USA



PREPARED BY SMITH AND MAHONEY,
ENGINEERS AND SURVEYORS, 1980.
DIGITAL CONVERSION BY
THE SANBORN MAP COMPANY INC., 2002.
CONVERSION TO ESRI PARCEL FABRIC FORMAT BY
ALBANY COUNTY OFFICE OF REAL PROPERTY, 2023.

COORDINATES BASED ON
NEW YORK STATE PLANE COORDINATE SYSTEM
EASTERN ZONE NAD 83

REVISION		TABLE	

SPECIAL		DISTRICTS	

LEGEND	
PROPERTY LINE	---
ORIGINAL LOT LINE	---
RAIL ROAD	---
STREAM OR DITCH	---
ROAD OR RAIL ROAD ENDT.	---
STREET CENTERLINE	---
COUNTY LINE	---
CITY LINE	---
VILLAGE LINE	---
TOWN LINE	---
BLOCK UNIT	---
GREAT LOT LINE	---
ENDEMENT LINE	---
WATER DISTRICT LINE	---
TAX DISTRICT LINE	---
FIRE DISTRICT LINE	---
DEMOTES COMMON OWNER	---
TAX MAP BLOCK NO.	---
TAX MAP PARCEL NO.	---
STREET NUMBER	---
FILED PLAN LOT NO.	---
GREAT LOT NO.	---
CALCULATED ACRES	---
DEED ACRES	---
SCALED DIMENSION	---
DEED DIMENSION	---
VISUAL CENTER OF PARCEL	---

65.12	66.09	
65.16		
65.20	66.13	

SHEET INDEX

TAX MAP
CITY OF ALBANY
ALBANY COUNTY, NEW YORK

0 25 50 100
Feet

1" = 100' TAXABLE STATUS DATE: 3/2/26

66.13