


75.23

75.25

75.31

75.24

75.33

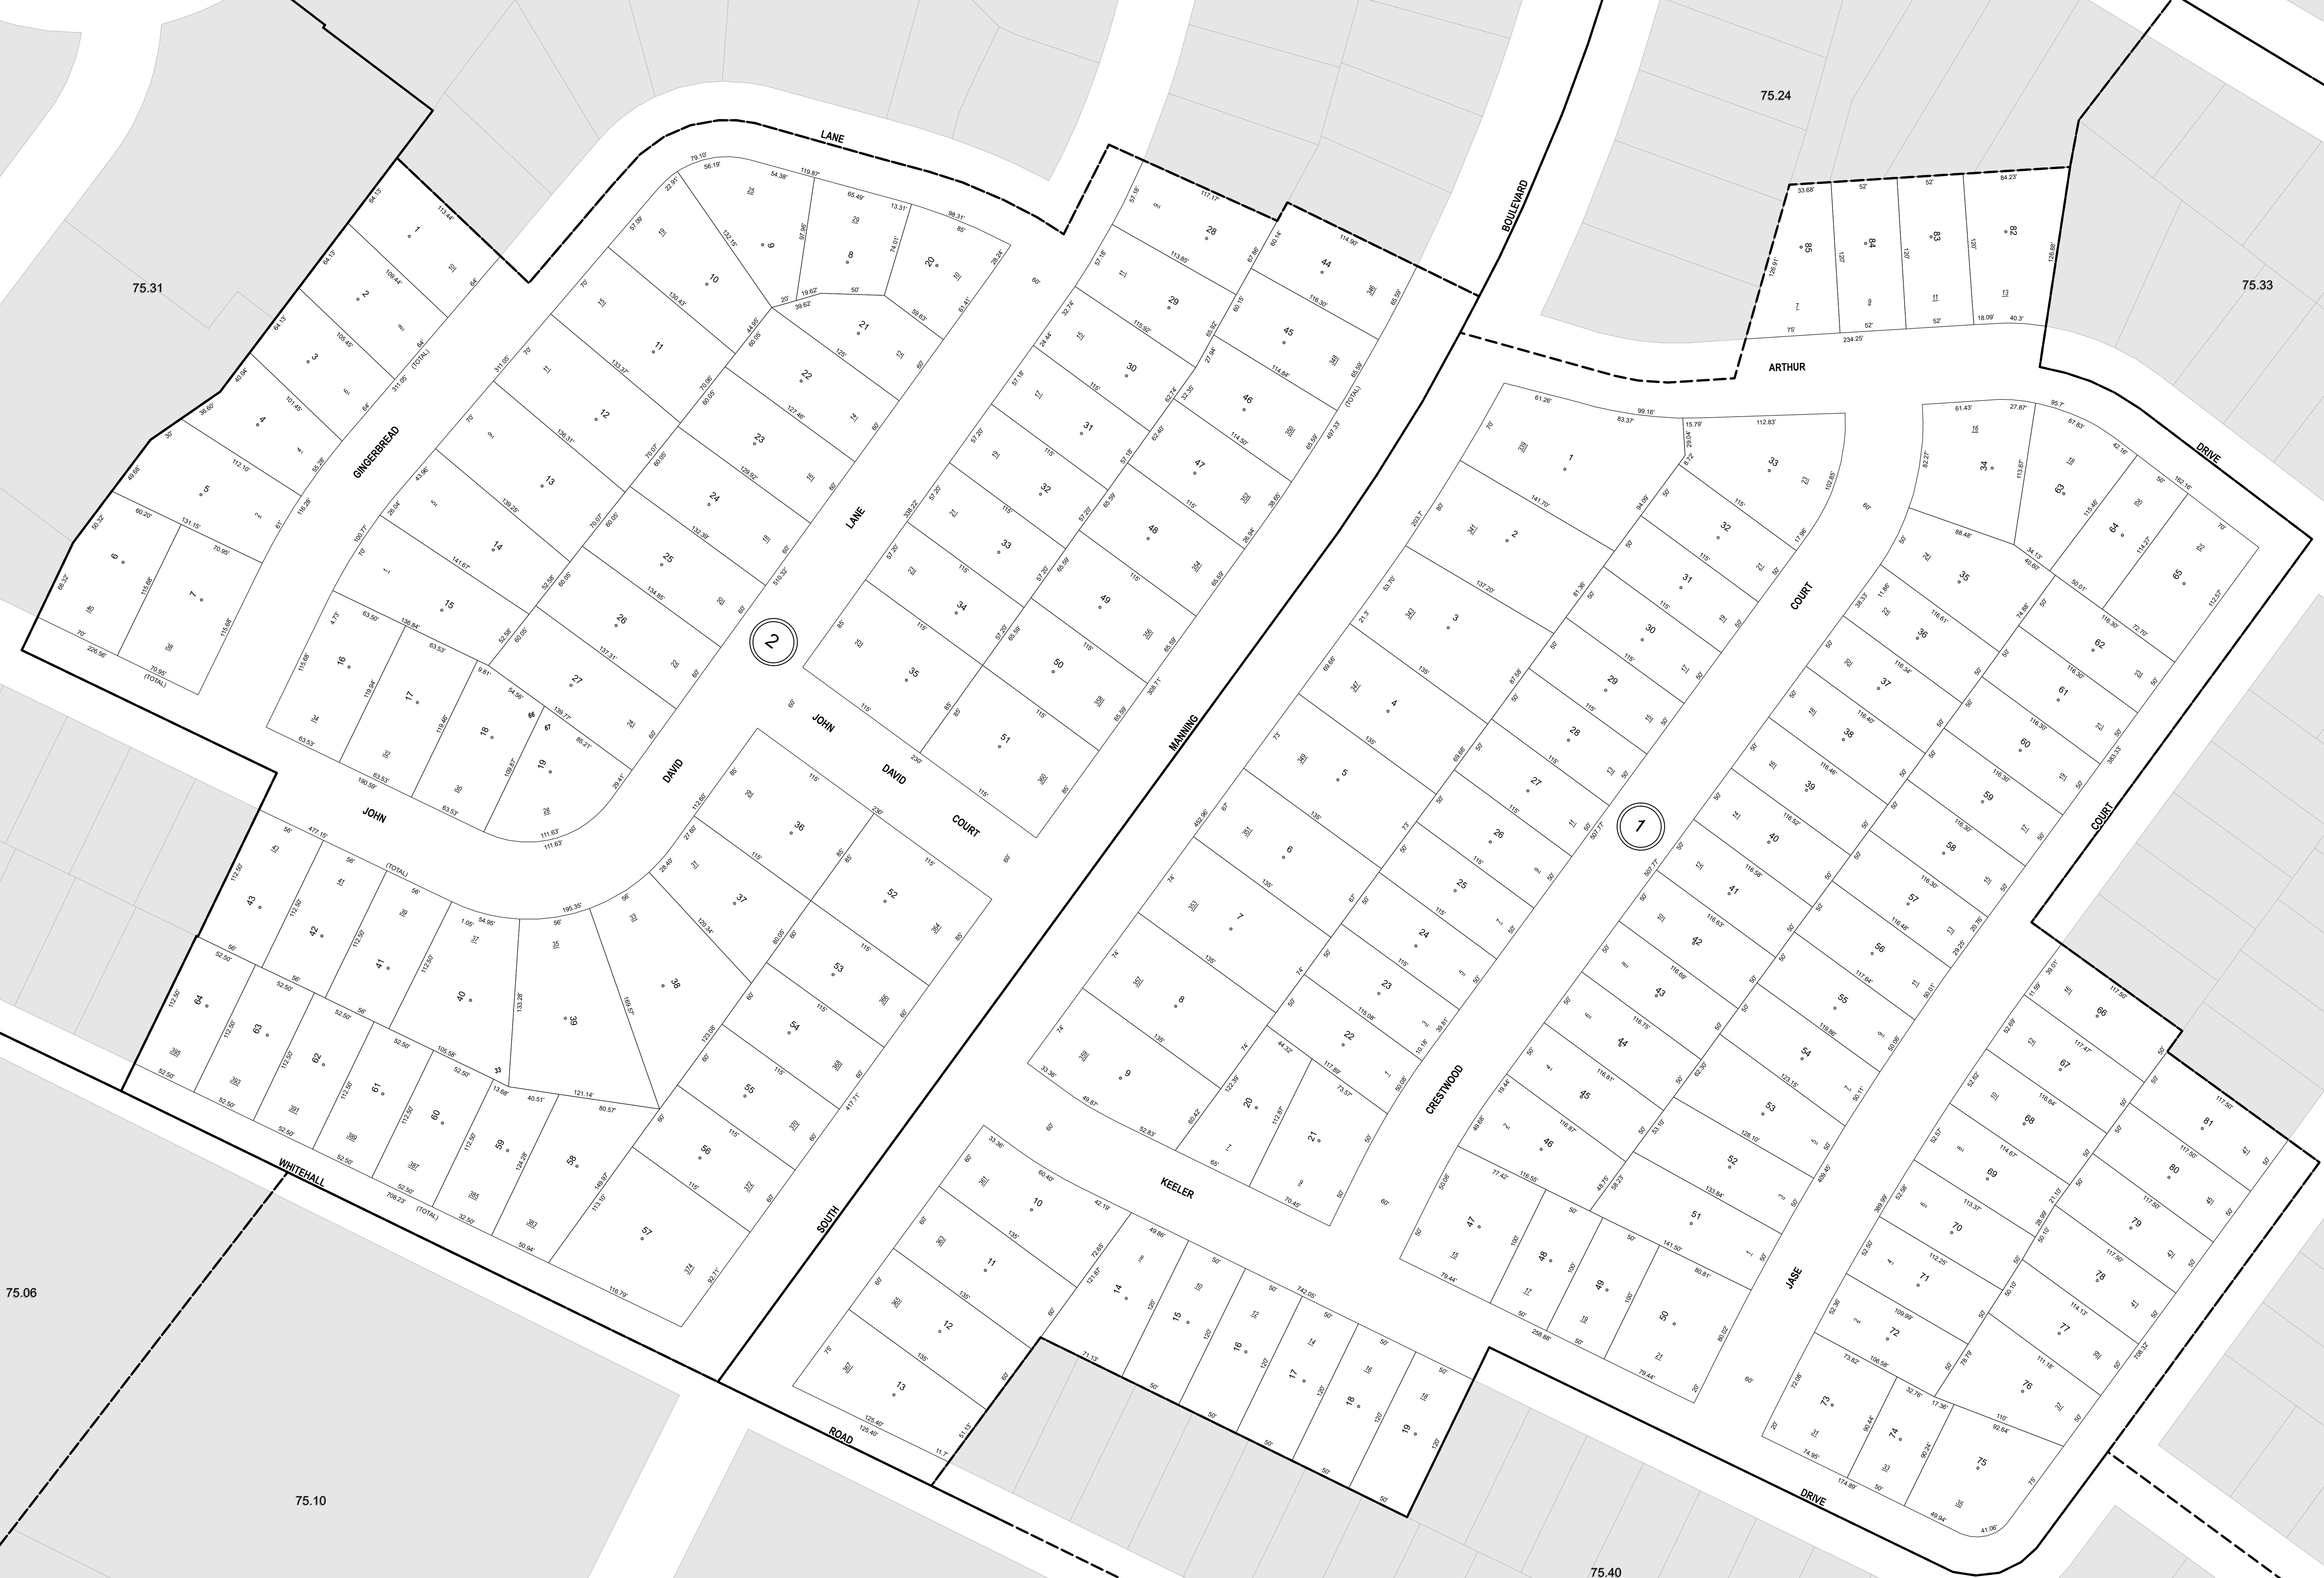

THIS MAP PREPARED FOR ASSESSMENT PURPOSES ONLY
AND NOT TO BE USED FOR THE CONVEYANCE OF PROPERTY

© Copyright 2026
County of Albany, NY, USA



PREPARED BY SMITH AND MAHONEY,
ENGINEERS AND SURVEYORS, 1980.
DIGITAL CONVERSION BY
THE SANBORN MAP COMPANY INC. 2002
CONVERSION TO ESRI PARCEL FABRIC FORMAT BY
ALBANY COUNTY OFFICE OF REAL PROPERTY, 2023.

COORDINATES BASED ON
NEW YORK STATE PLANE COORDINATE SYSTEM
EASTERN ZONE NAD 27

DATE	BY	CHANGES OR ADDITIONS
6/10/2011	JND	CHANGED VARIOUS ST NUMBERS PER CITY REPORT OF 3/23/2010
6/30/1975	JND	REVISED R.O.W. OF WHITEHALL ROAD

REVISION TABLE

SPECIAL DISTRICTS

LEGEND

PROPERTY LINE	---
ORIGINAL LOT LINE	---
RAIL ROAD	---
STREAM OR DITCH	---
ROAD OR RAIL ROAD ENDT.	---
STREET CENTERLINE	---
COUNTY LINE	---

CITY LINE	---
VILLAGE LINE	---
TOWN LINE	---
BLOCK	---
DEED LOT LINE	---
WATER DISTRICT LINE	---

TAX DISTRICT LINE	---
FIRE DISTRICT LINE	---
DENOTES COMMON OWNER	---
TAX MAP BLOCK NO.	---
TAX MAP PARCEL NO.	---
STREET NUMBER	---
FILED PLAN LOT NO.	---

GREAT LOT NO.	---
CALCULATED ACRES	7.5 A (C)
DEED ACRES	17.5 A
SCALED DIMENSION	225'(S)
DEED DIMENSION	173.2'
VISUAL CENTER OF PARCEL	---

75.23	75.24	75.25
75.31	75.33	75.32
75.10	75.32	75.41

SHEET INDEX

TAX MAP CITY OF ALBANY ALBANY COUNTY, NEW YORK	
0	25 50 100 Feet
1" = 50' TAXABLE STATUS DATE: 3/22/26	

75.32

TAX MAP UPDATED THROUGH MARCH 2, 2026