


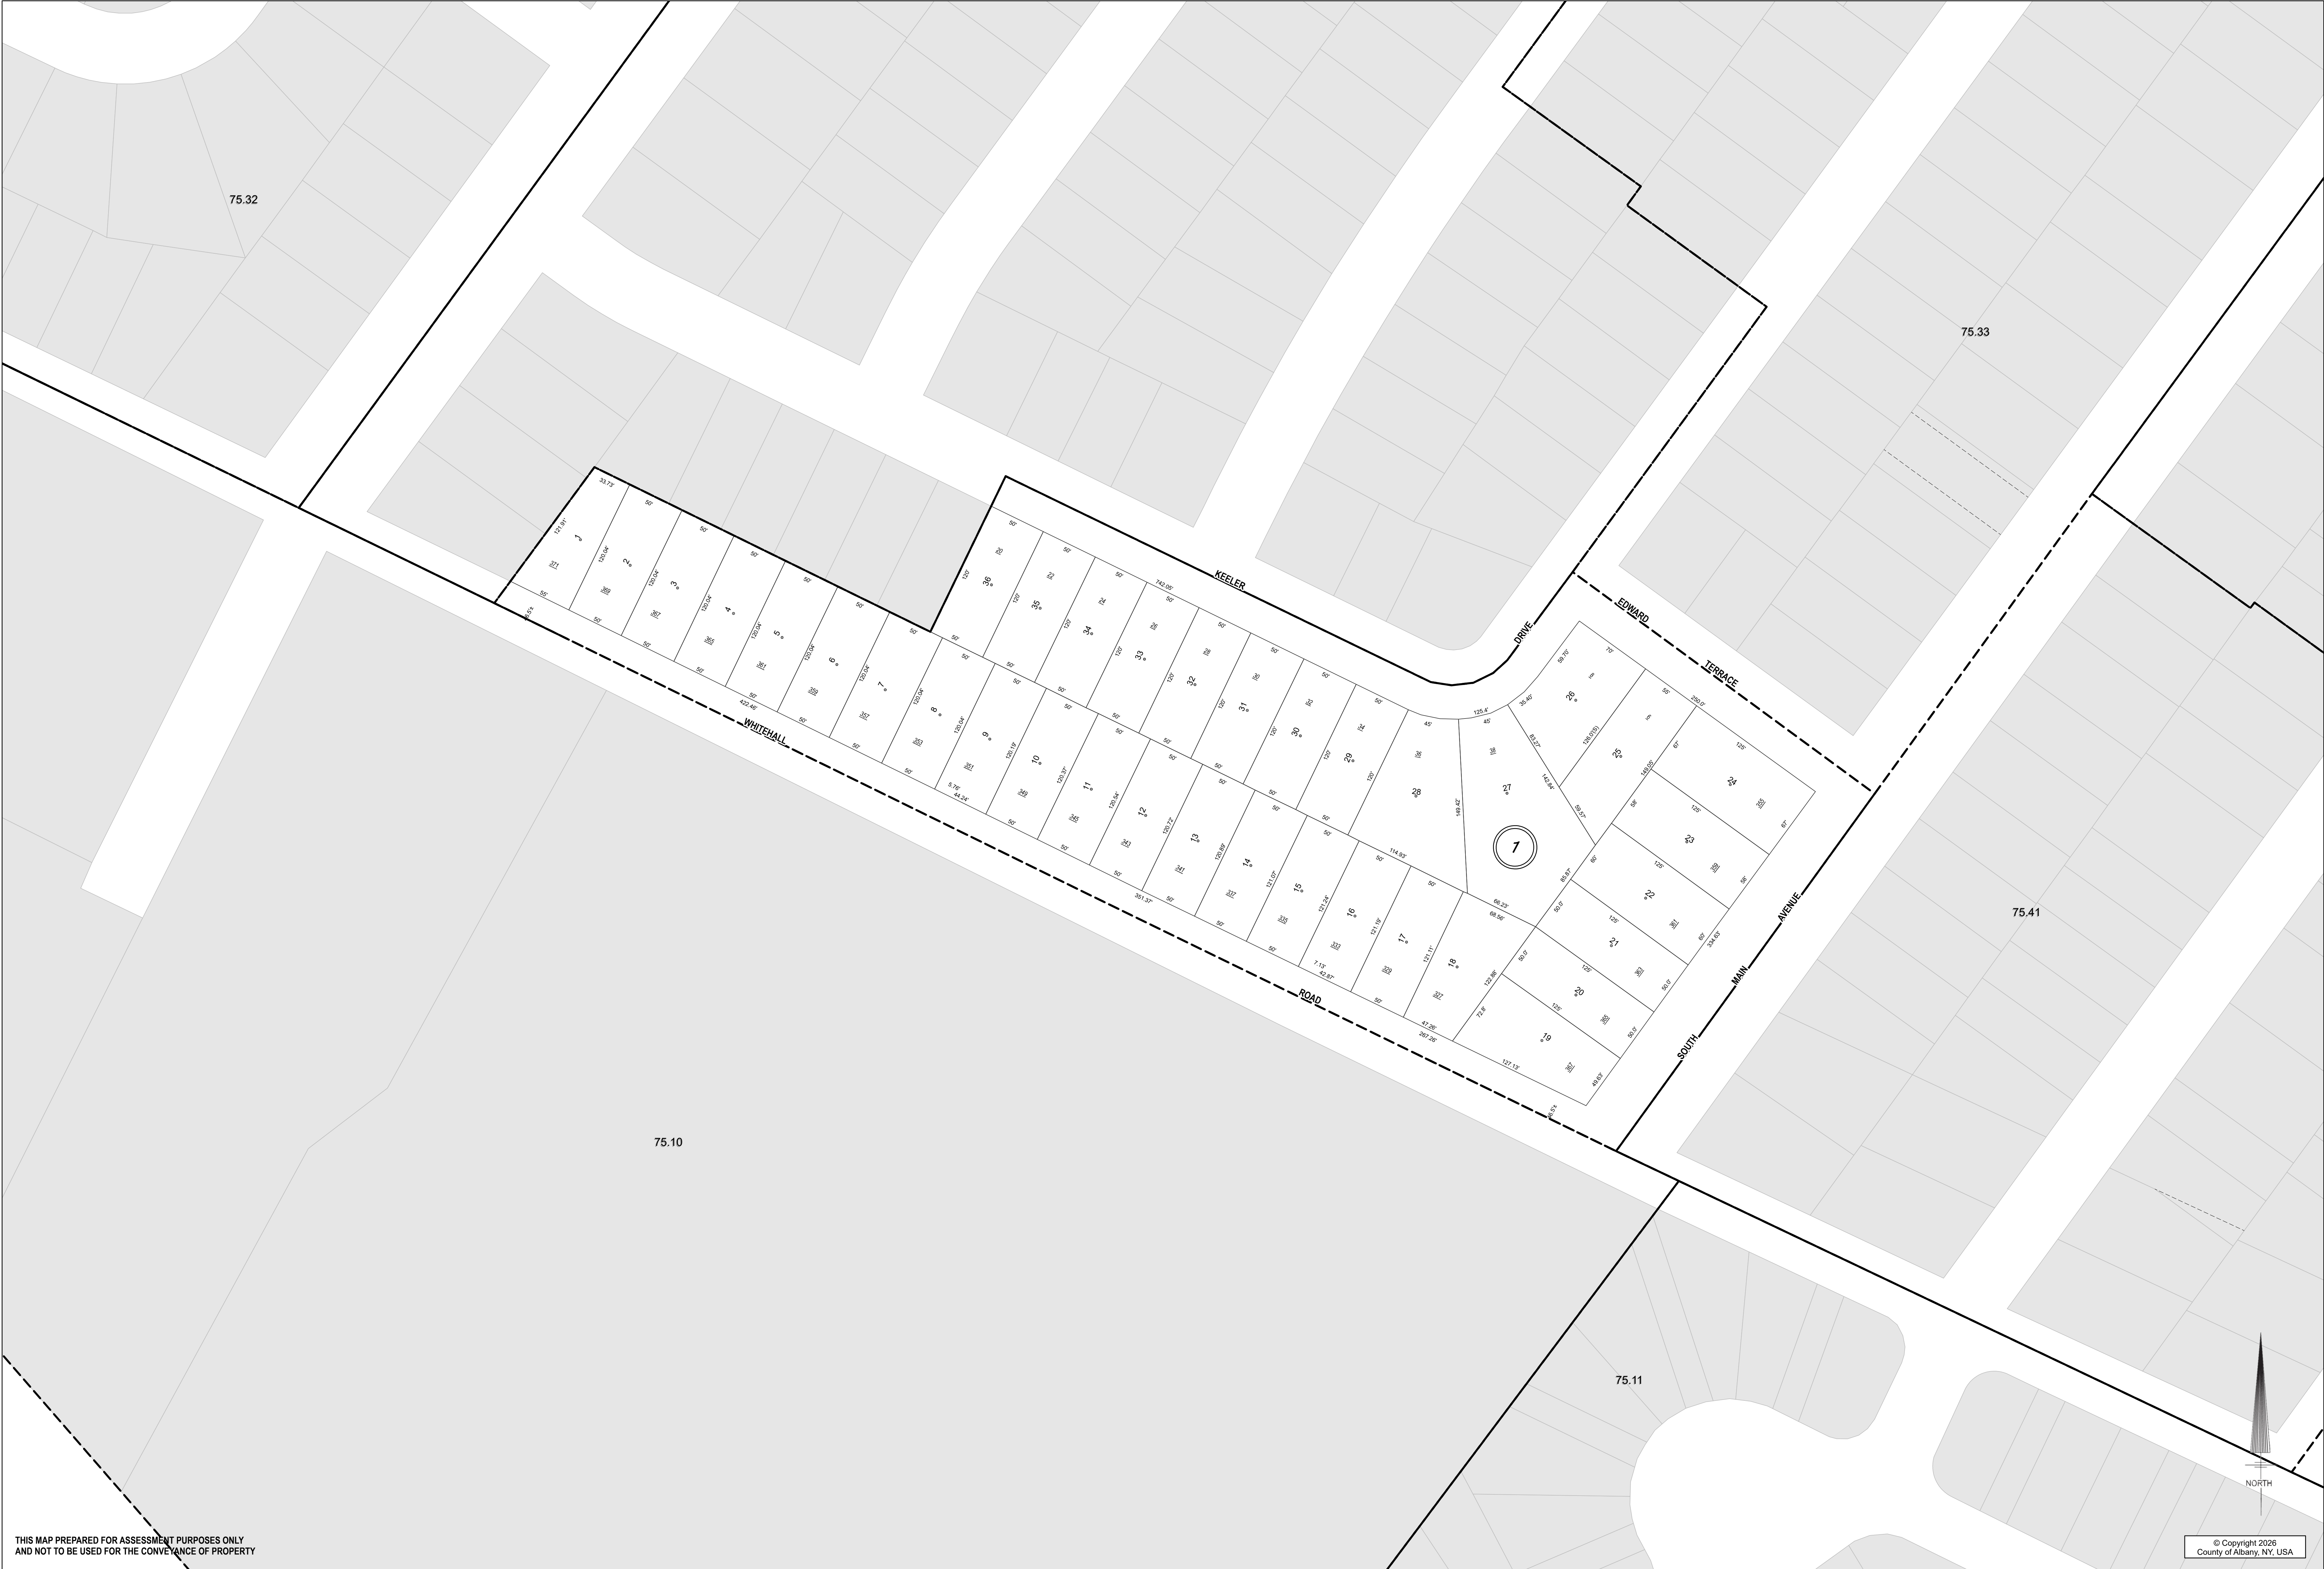

THIS MAP PREPARED FOR ASSESSMENT PURPOSES ONLY
AND NOT TO BE USED FOR THE CONVEYANCE OF PROPERTY

© Copyright 2026
County of Albany, NY, USA



PREPARED BY SMITH AND MAHONEY,
ENGINEERS AND SURVEYORS, 1985.
DIGITAL CONVERSION BY
THE SANBORN MAP COMPANY INC., 2002.
CONVERSION TO ESRI PARCEL FABRIC FORMAT BY
ALBANY COUNTY OFFICE OF REAL PROPERTY, 2023.

COORDINATES BASED ON
NEW YORK STATE PLANE COORDINATE SYSTEM
EASTERN ZONE NAD 27

DATE		BY	CHANGES OR ADDITIONS
6/30/1975	JAD		REVISED P.O.W. OF WHITEHALL ROAD

REVISION		TABLE

SPECIAL DISTRICTS	
PROPERTY LINE	---
ORIGINAL LOT LINE	---
RAIL ROAD	---
STREAM OR DITCH	---
ROAD OR RAIL ROAD END	---
STREET CENTERLINE	---
COUNTY LINE	---

LEGEND	
CITY LINE	---
VILLAGE LINE	---
TOWN LINE	---
BLOCK UNIT	---
GREAT LOT LINE	---
EASEMENT LINE	---
WATER DISTRICT LINE	---
TAX DISTRICT LINE	---
FIRE DISTRICT LINE	---
DENOTES COMMON OWNER	---
TAX MAP BLOCK NO.	---
TAX MAP PARCEL NO.	---
FILED PLAN LOT NO.	---

GREAT LOT NO.	7
CALCULATED ACRES	7.5 A (C)
DEED ACRES	17.5 A
SCALED DIMENSION	225'(S)
DEED DIMENSION	173.2'
VISUAL CENTER OF PARCEL	.

75.31	75.32	75.33
75.10		75.41
75.10	75.40	75.49

TAX MAP
CITY OF ALBANY
ALBANY COUNTY, NEW YORK

0 25 50 100 Feet
1" = 50' TAXABLE STATUS DATE: 3/22/26

75.40