


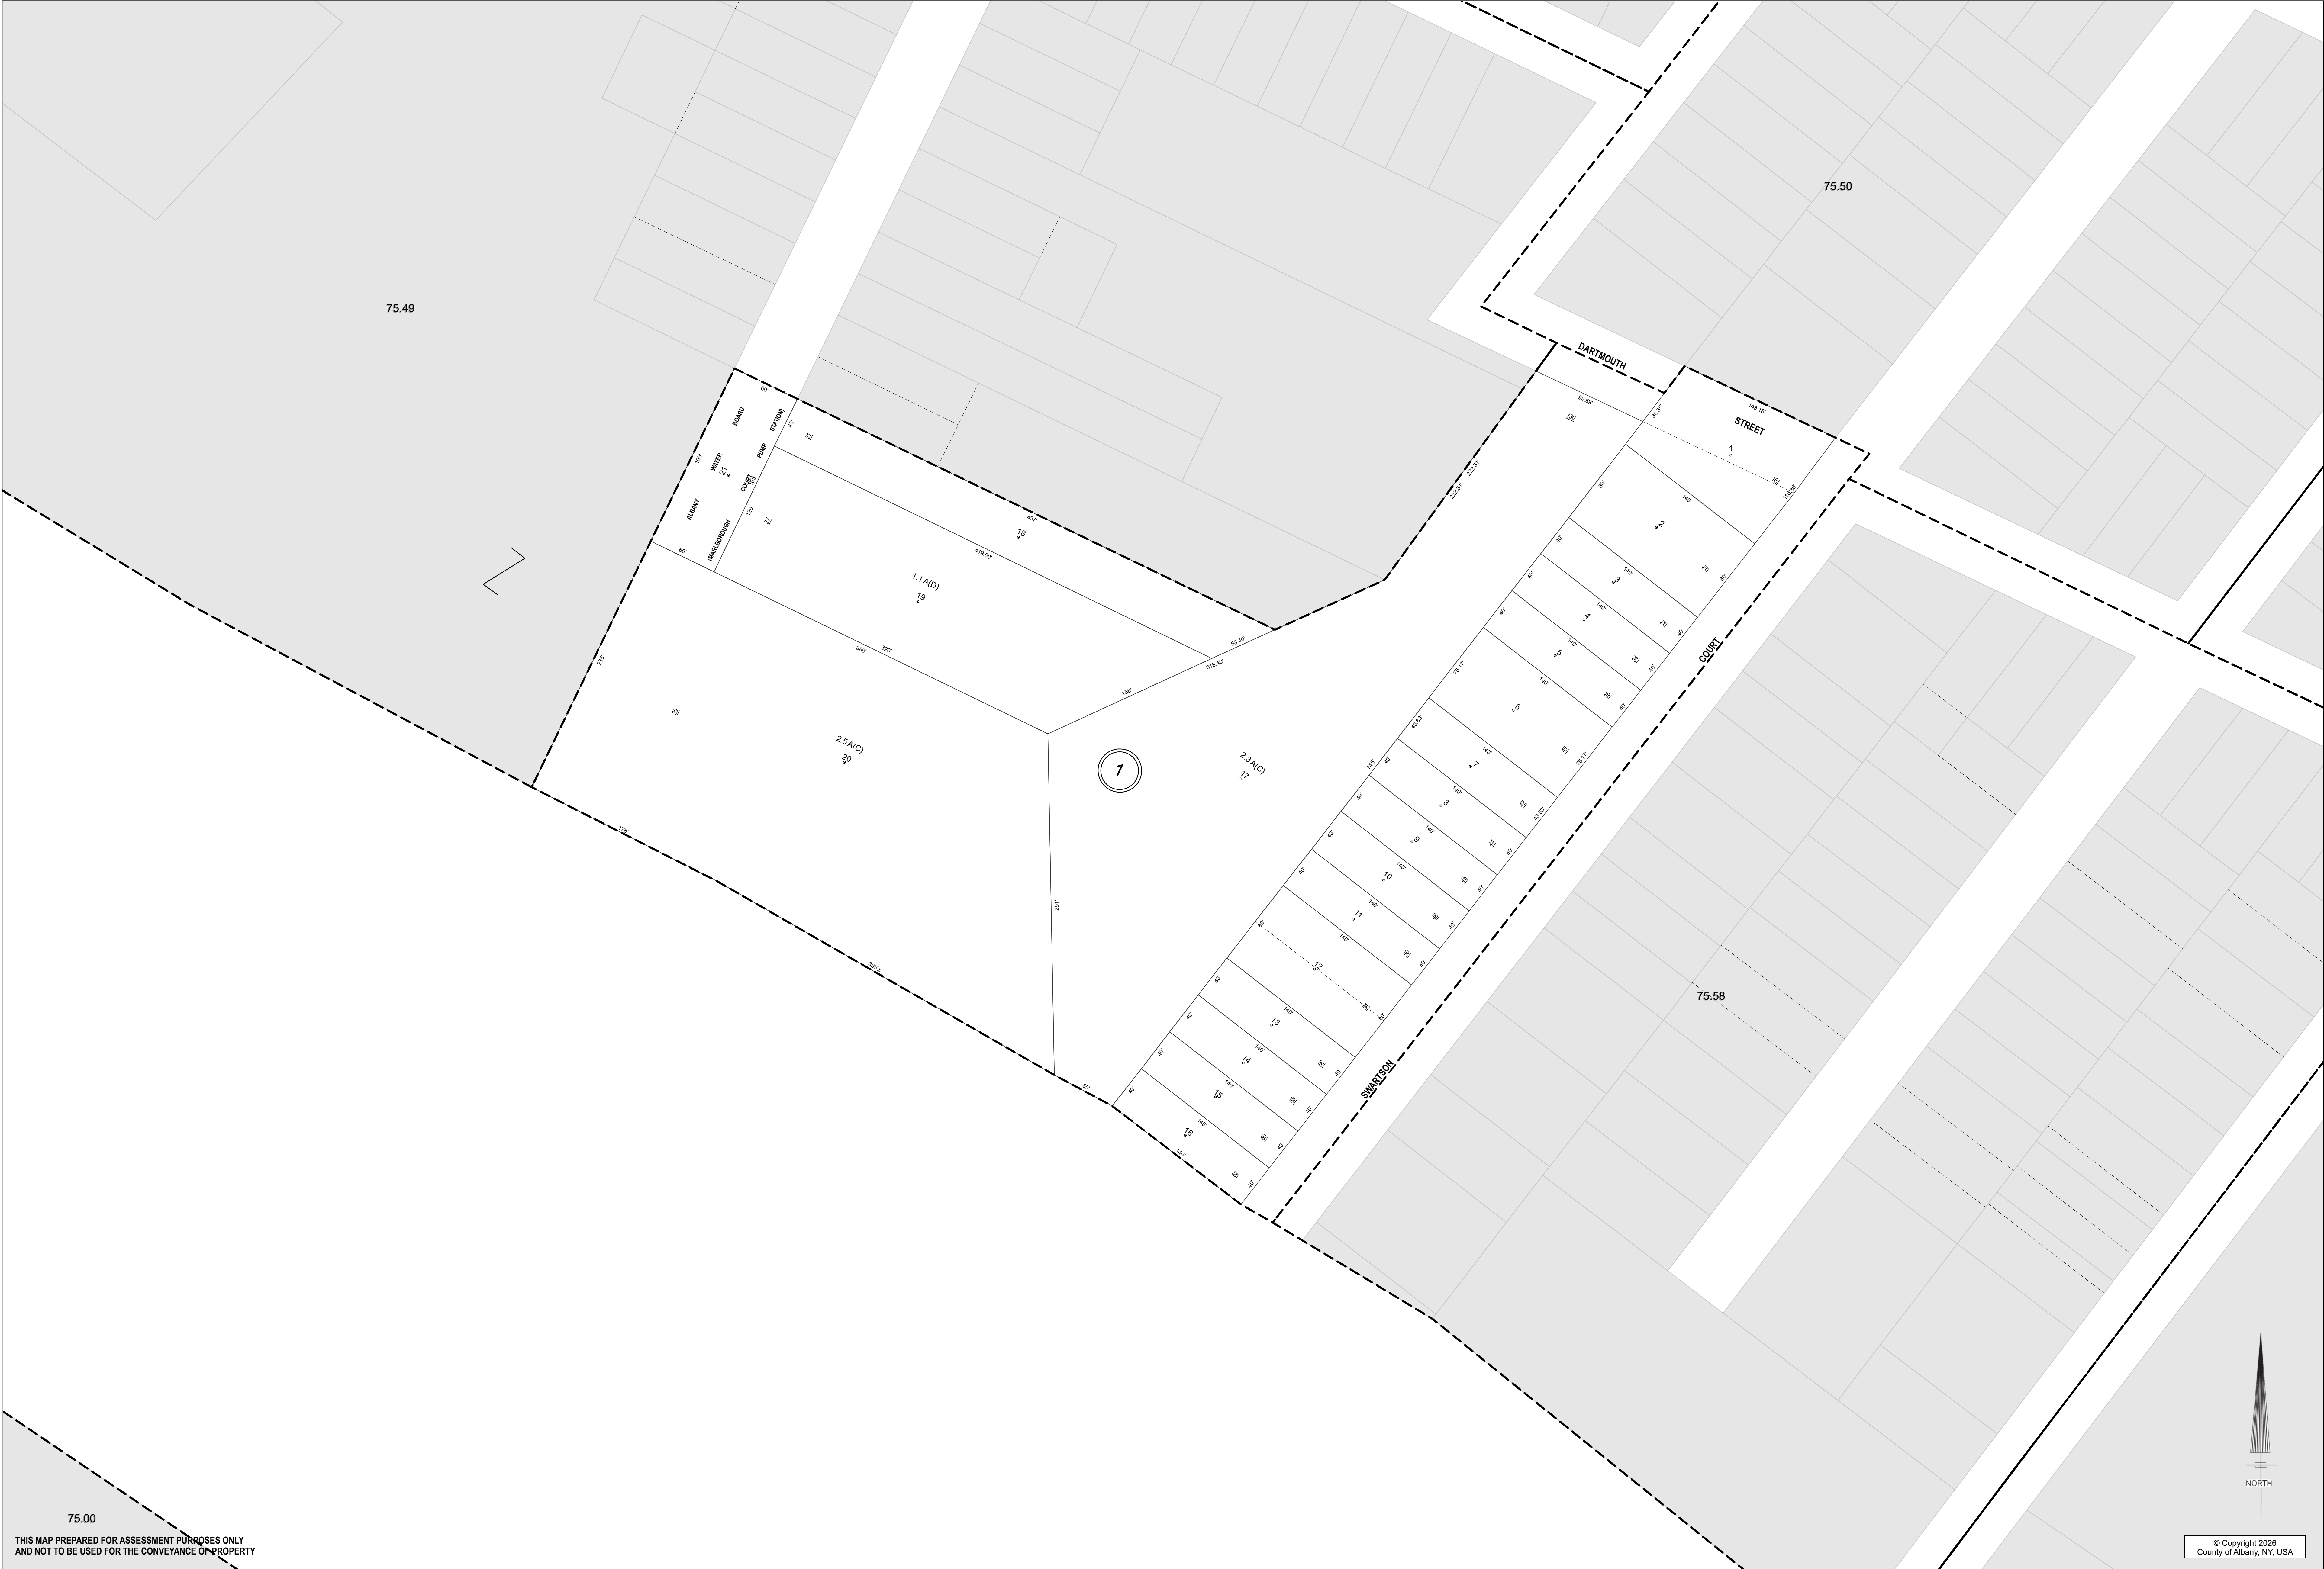

75.00

THIS MAP PREPARED FOR ASSESSMENT PURPOSES ONLY
AND NOT TO BE USED FOR THE CONVEYANCE OF PROPERTY



PREPARED BY SMITH AND MAHONEY,
ENGINEERS AND SURVEYORS, 1985.
DIGITAL CONVERSION BY
THE SANBORN MAP COMPANY INC. 2002.
CONVERSION TO ESRI PARCEL FABRIC FORMAT BY
ALBANY COUNTY OFFICE OF REAL PROPERTY, 2023.

COORDINATES BASED ON
NEW YORK STATE PLANE COORDINATE SYSTEM
EASTERN ZONE NAD 83

REVISION		TABLE
DATE	BY	CHANGES OR ADDITIONS
01/14/2024	AND	ADDED 8.0% ADJUST OF DARTMOUTH ST TO PARCEL 1-1 PER MAP 14079 & R2024-1326
02/25/1991	LML	ADDED 1-21 PER 2357-47 REV. 1-20

SPECIAL DISTRICTS	
PROPERTY LINE	---
ORIGINAL LOT LINE	---
RAIL ROAD	---
STREAM OR DITCH	---
ROAD OR RAIL ROAD ENDR.	---
STREET CENTERLINE	---
COUNTY LINE	---

LEGEND	
CITY LINE	---
VILLAGE LINE	---
TOWN LINE	---
BLOCK LUMP	---
GREAT LOT LINE	---
ENDEMENT LINE	---
WATER DISTRICT LINE	---
TAX DISTRICT LINE	---
FIRE DISTRICT LINE	---
DENOTES COMMON OWNER	---
TAX MAP BLOCK NO.	---
TAX MAP PARCEL NO.	---
STREET NUMBER	---
FILED PLAN LOT NO.	---

GREAT LOT NO.	9
CALCULATED ACRES	7.5 A (C)
DEED ACRES	17.5 A
SCALED DIMENSION	225'(S)
DEED DIMENSION	173.2'
VISUAL CENTER OF PARCEL	.

75.10	75.49	75.50
75.14		75.58
75.14	75.57	75.66

TAX MAP
CITY OF ALBANY
ALBANY COUNTY, NEW YORK

0 25 50 100 Feet

1" = 50' TAXABLE STATUS DATE: 3/2/26

75.57