


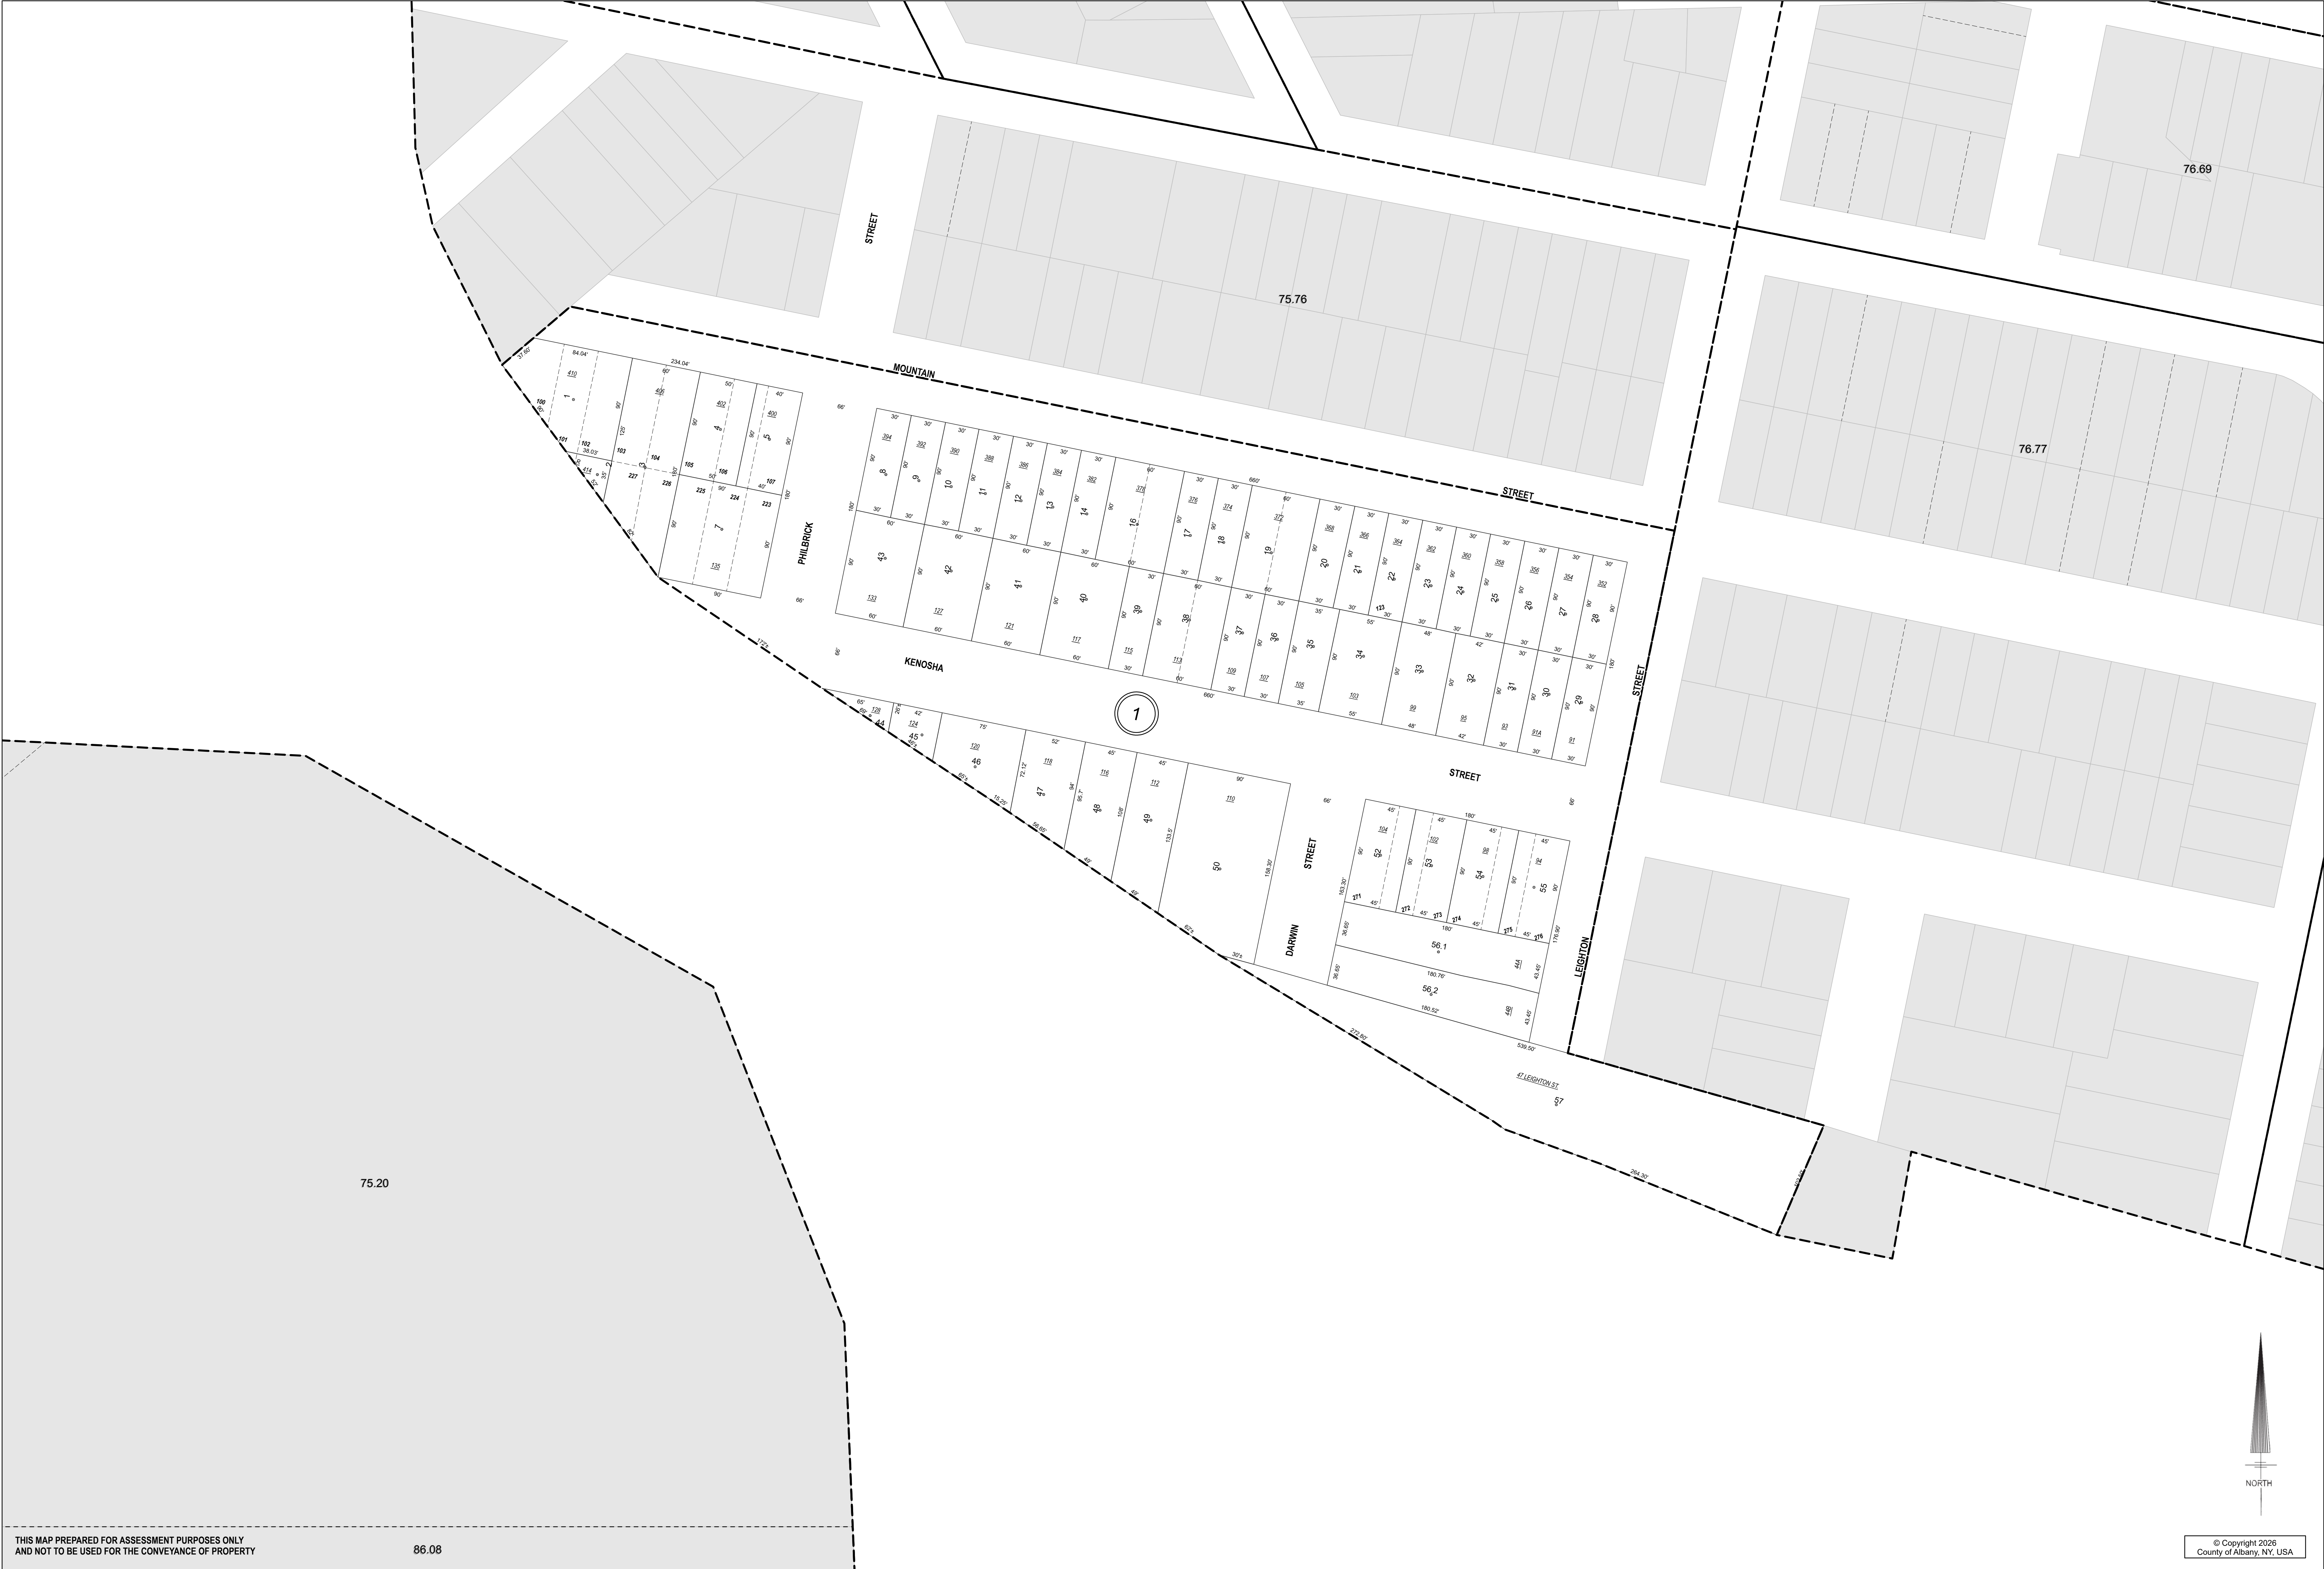

THIS MAP PREPARED FOR ASSESSMENT PURPOSES ONLY
AND NOT TO BE USED FOR THE CONVEYANCE OF PROPERTY

86.08



© Copyright 2026
County of Albany, NY, USA



PREPARED BY SMITH AND MAHONEY,
ENGINEERS AND SURVEYORS, 1980.
DIGITAL CONVERSION BY
THE SANBORN MAP COMPANY INC., 2002.
CONVERSION TO ESRI PARCEL FABRIC FORMAT BY
ALBANY COUNTY OFFICE OF REAL PROPERTY, 2023.

COORDINATES BASED ON
NEW YORK STATE PLANE COORDINATE SYSTEM
EASTERN ZONE NAD 83

REVISION TABLE					
DATE	BY	CHANGES OR ADDITIONS	DATE	BY	CHANGES OR ADDITIONS
01/10/11	JND	CHANGED VARIOUS ST NUMBERS PER CITY REPORT OF 3/23/2010	4/19/14	JND	CHANGED VARIOUS ST NUMBERS PER CITY MAP #2157
02/04/1980	SMH	DELETED PARCELS 1-51 MERGED INTO 1-43 & 45			

SPECIAL DISTRICTS	
PROPERTY LINE	---
ORIGINAL LOT LINE	---
RAIL ROAD	---
STREAM OR DITCH	---
ROAD OR RAIL ROAD ENDT.	---
STREET CENTERLINE	---
COUNTY LINE	---

LEGEND	
CITY LINE	---
VILLAGE LINE	---
TOWN LINE	---
BLOCK LINE	---
GREAT LOT LINE	---
EASEMENT LINE	---
WATER DISTRICT LINE	---
TAX DISTRICT LINE	---
FIRE DISTRICT LINE	---
DENOTES COMMON OWNER	---
TAX MAP BLOCK NO.	---
TAX MAP PARCEL NO.	---
STREET NUMBER	---
FILED PLAN LOT NO.	---

GREAT LOT NO.	
CALCULATED	7.5 A (C)
DEED ACRES	17.5 A
SCALED DIMENSION	225'(S)
DEED DIMENSION	173.2'
VISUAL CENTER OF PARCEL	-

SHEET INDEX		
75.75	75.76	76.69
75.83	76.77	
86.08	75.84	87.05

75.84

TAX MAP
CITY OF ALBANY
ALBANY COUNTY, NEW YORK

0 25 50 100 Feet

1" = 50' TAXABLE STATUS DATE: 3/22/26