


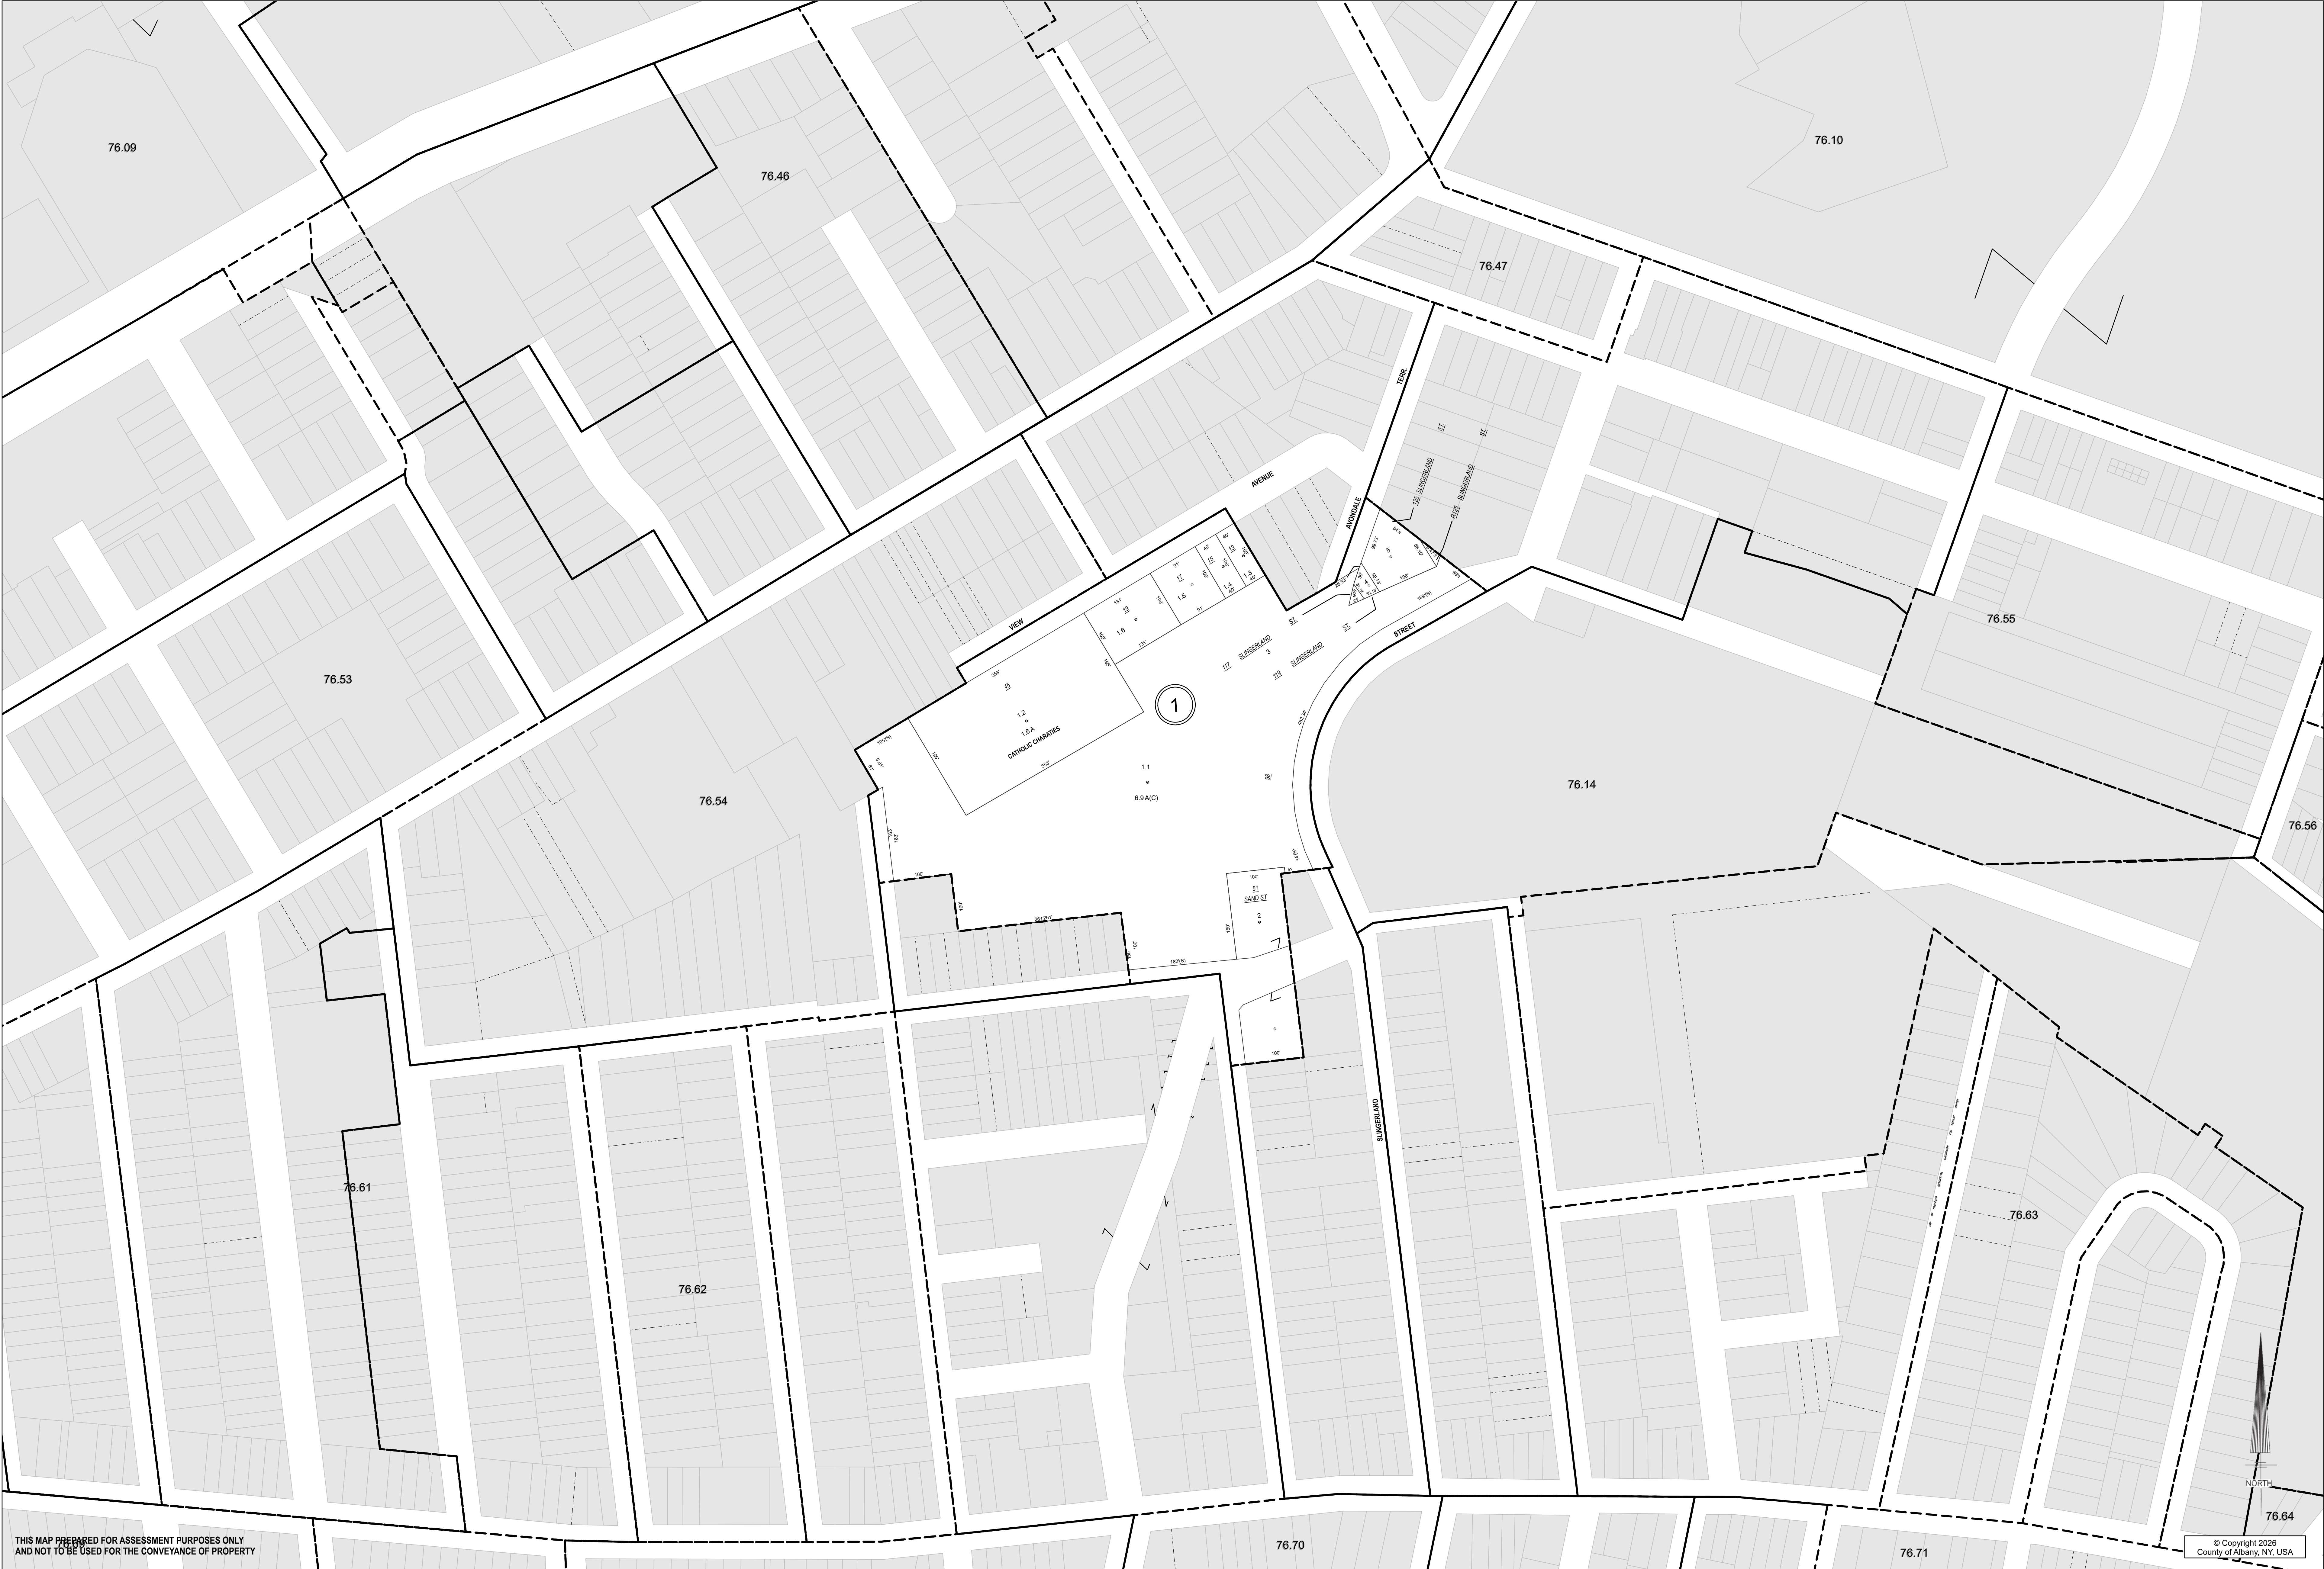

THIS MAP PREPARED FOR ASSESSMENT PURPOSES ONLY
AND NOT TO BE USED FOR THE CONVEYANCE OF PROPERTY



PREPARED BY SMITH AND MAHONEY,
ENGINEERS AND SURVEYORS, 1980.
DIGITAL CONVERSION BY
THE SANBORN MAP COMPANY INC. 2002
CONVERSION TO ESRI PARCEL FABRIC FORMAT BY
ALBANY COUNTY OFFICE OF REAL PROPERTY, 2023.

COORDINATES BASED ON
NEW YORK STATE PLANE COORDINATE SYSTEM
EASTERN ZONE NAD 27

DATE	BY	CHANGES OR ADDITIONS
01/20/2011	AD	CHANGED VARIOUS ST NUMBERS PER CITY REPORT OF 3/23/2010
12/28/1987	SH	ADDED 1-1.2 PER 2333-1040

REVISION TABLE

SPECIAL DISTRICTS

PROPERTY LINE	---
ORIGINAL LOT LINE	---
RAIL ROAD	---
STREAM OR DITCH	---
ROAD OR RAIL ROAD ENDT.	---
STREET CENTERLINE	---
COUNTY LINE	---

CITY LINE	---
VILLAGE LINE	---
TOWN LINE	---
BLOCK UNIT	---
GREAT LOT LINE	---
EASEMENT LINE	---
WATER DISTRICT LINE	---

LEGEND

TAX DISTRICT LINE	---
FIRE DISTRICT LINE	---
DENOTES COMMON OWNER	---
TAX MAP BLOCK NO.	---
TAX MAP PARCEL NO.	---
TAX MAP NUMBER	---
FILED PLAN LOT NO.	---

GREAT LOT NO.	---
CALCULATED ACRES	---
DEED ACRES	---
SCALED DIMENSION	---
DEED DIMENSION	---
VISUAL CENTER OF PARCEL	---

75.12	76.09	76.10
75.20	76.13	76.18

SHEET INDEX

TAX MAP
CITY OF ALBANY
ALBANY COUNTY, NEW YORK

0 25 50 100
Feet

1" = 100' TAXABLE STATUS DATE: 3/22/26