


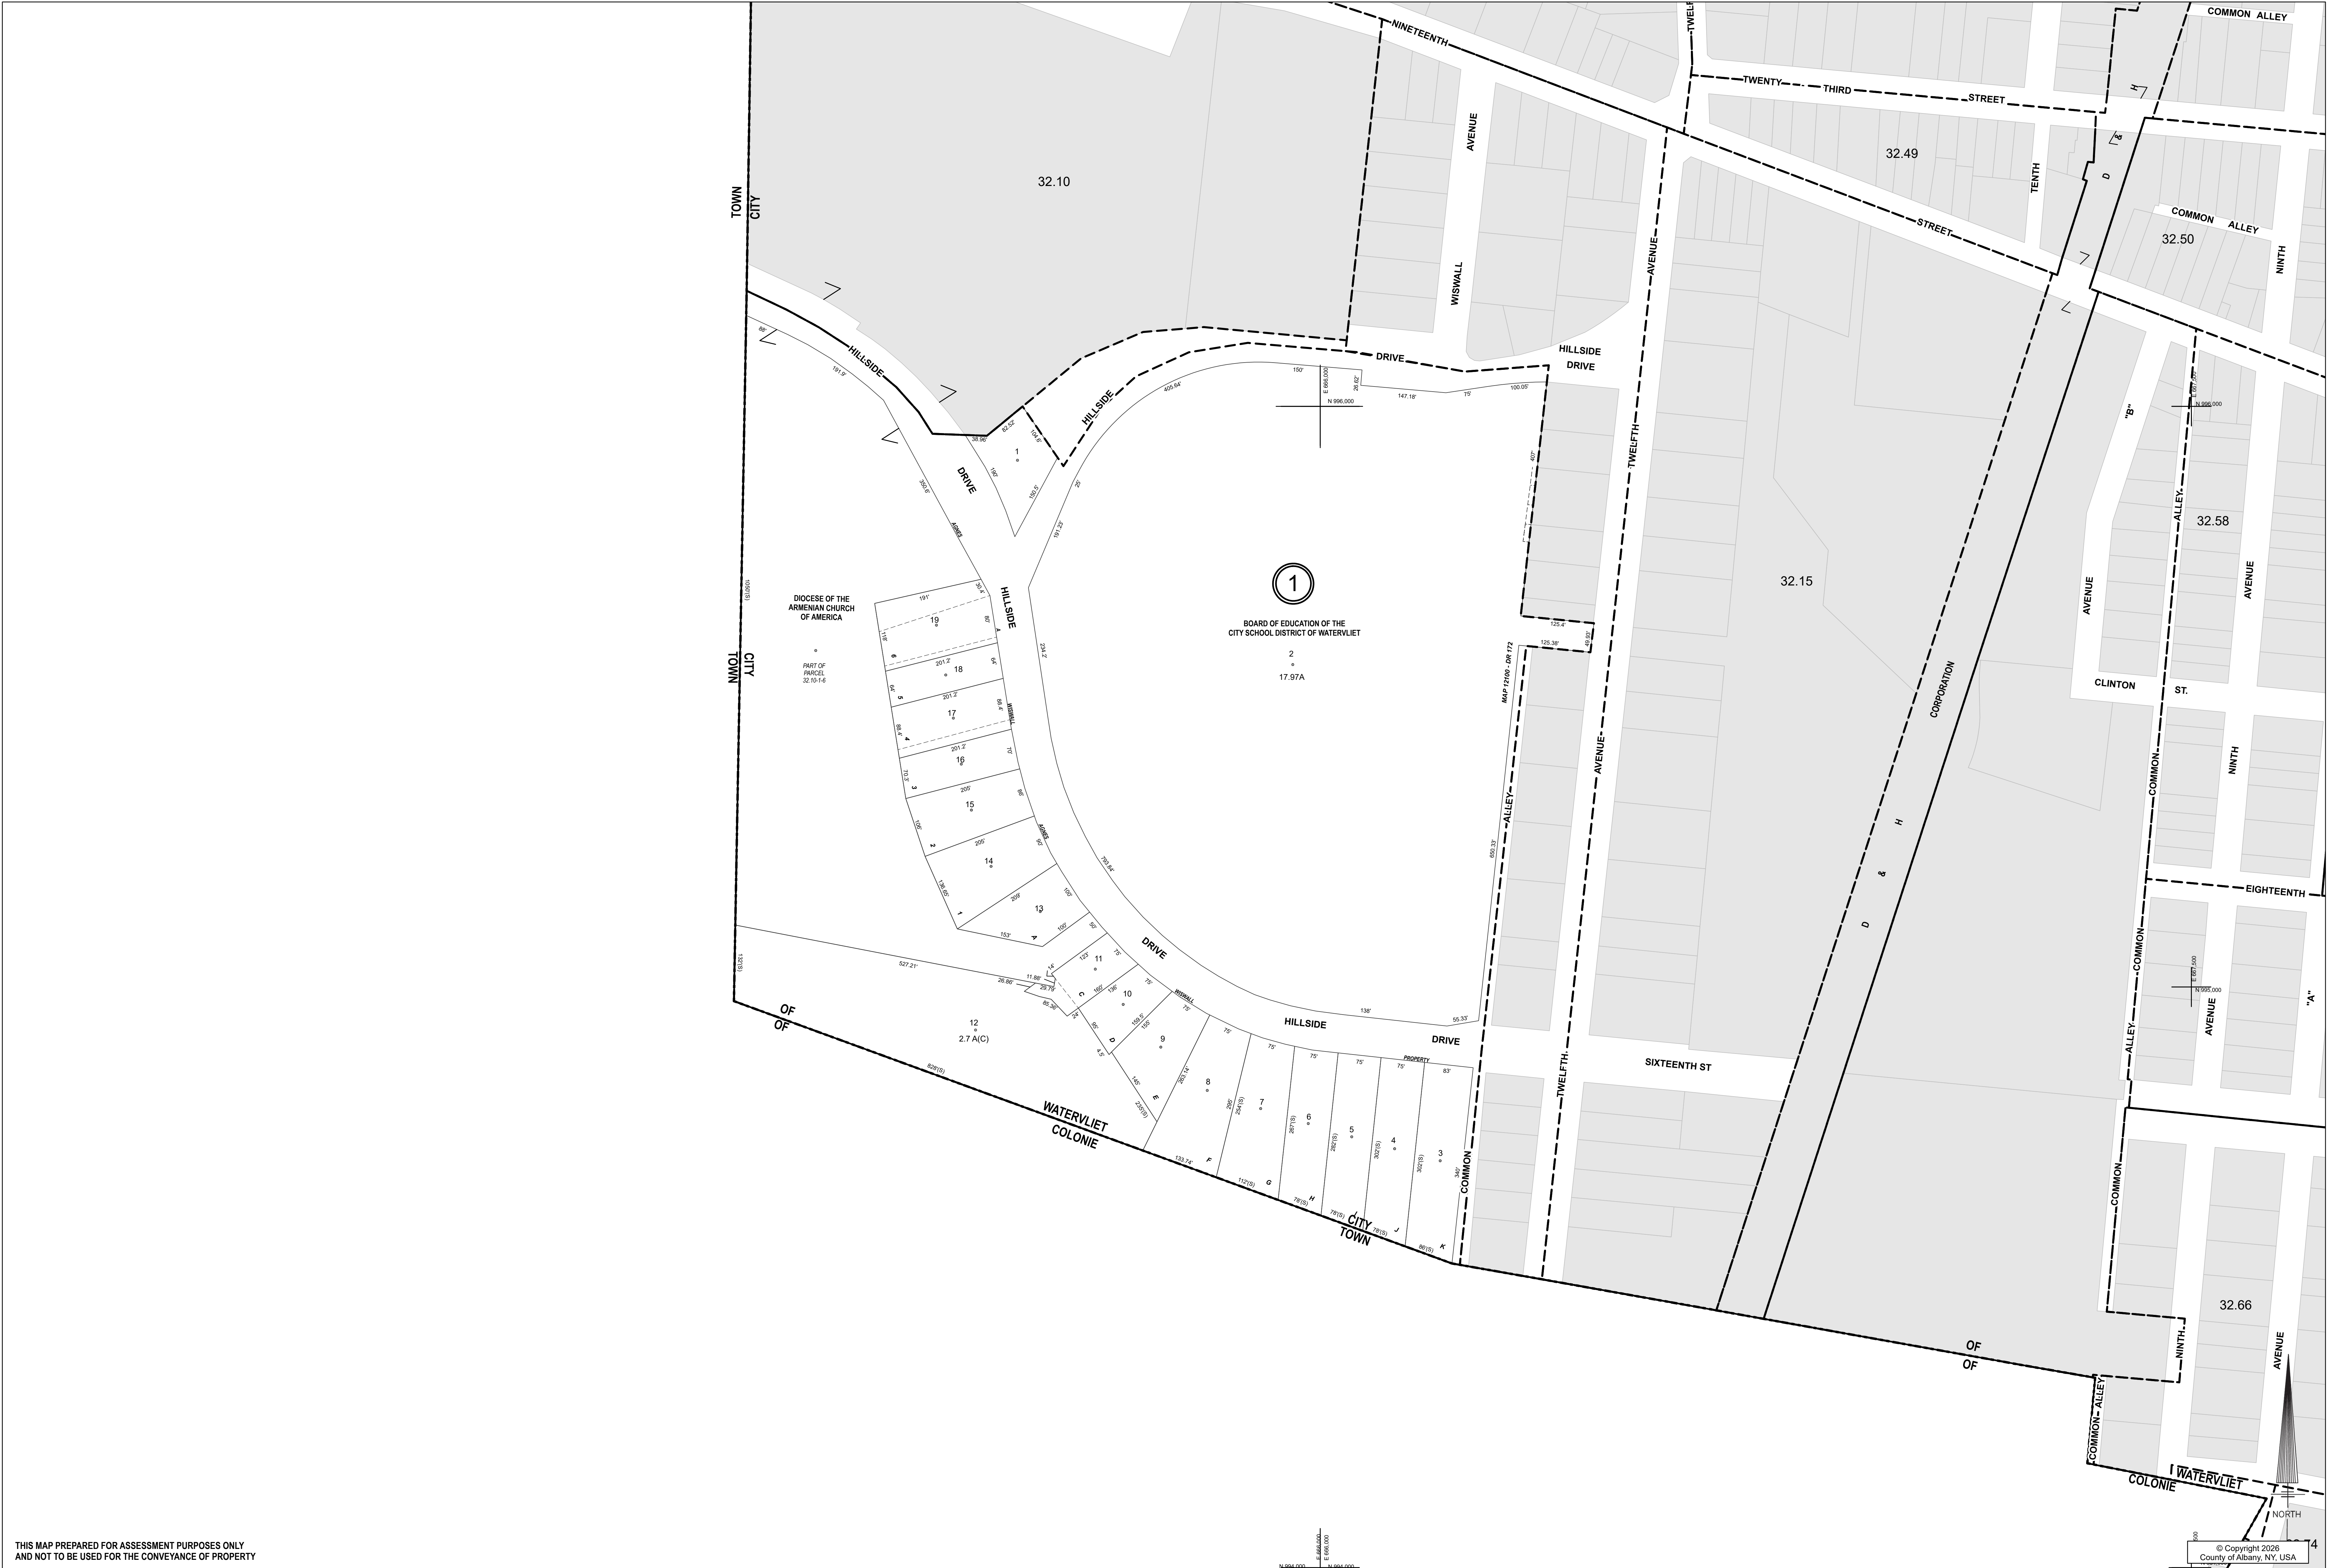

THIS MAP PREPARED FOR ASSESSMENT PURPOSES ONLY
AND NOT TO BE USED FOR THE CONVEYANCE OF PROPERTY



PREPARED BY SMITH AND MAHONEY,
ENGINEERS AND SURVEYORS, 1985.
DIGITAL CONVERSION BY
THE SANBORN MAP COMPANY INC. 2002
CONVERSION TO ESRI PARCEL FABRIC FORMAT BY
ALBANY COUNTY OFFICE OF REAL PROPERTY, 2023.

COORDINATES BASED ON
NEW YORK STATE PLANE COORDINATE SYSTEM
EASTERN ZONE NAD 83

REVISION		TABLE	

SPECIAL DISTRICTS			
TYPE	SYMBOL	DISTRICT NAME	TYPE

LEGEND	
PROPERTY LINE	---
ORIGINAL LOT LINE	---
RAIL ROAD	---
STREAM OR DITCH	---
ROAD OR RAIL ROAD BNDY.	---
STREET CENTERLINE	---
COUNTY LINE	---
CITY LINE	---
VILLAGE LINE	---
TOWN LINE	---
BLOCK LIMIT	---
GREAT LOT LINE	---
EASEMENT LINE	---
WATER DISTRICT LINE	---
TAX DISTRICT LINE	---
FIRE DISTRICT LINE	---
DENOTES COMMON OWNER	---
TAX MAP BLOCK NO.	---
TAX MAP PARCEL NO.	---
STREET NUMBER	---
FILED PLAN LOT NO.	---

GREAT LOT NO. 5

CALCULATED ACRES 7.1 A (C)

DEED ACRES 11.2 A

SCALED DIMENSION 725'(S)

DEED DIMENSION 53.67'

VISUAL CENTER OF PARCEL

SHEET INDEX	
32.10	32.15
32.15	32.14

TAX MAP
CITY OF WATERVLIET
ALBANY COUNTY, NEW YORK

0 25 50 100 150 200 Feet

1" = 100'

TAXABLE STATUS DATE: 3/2026