




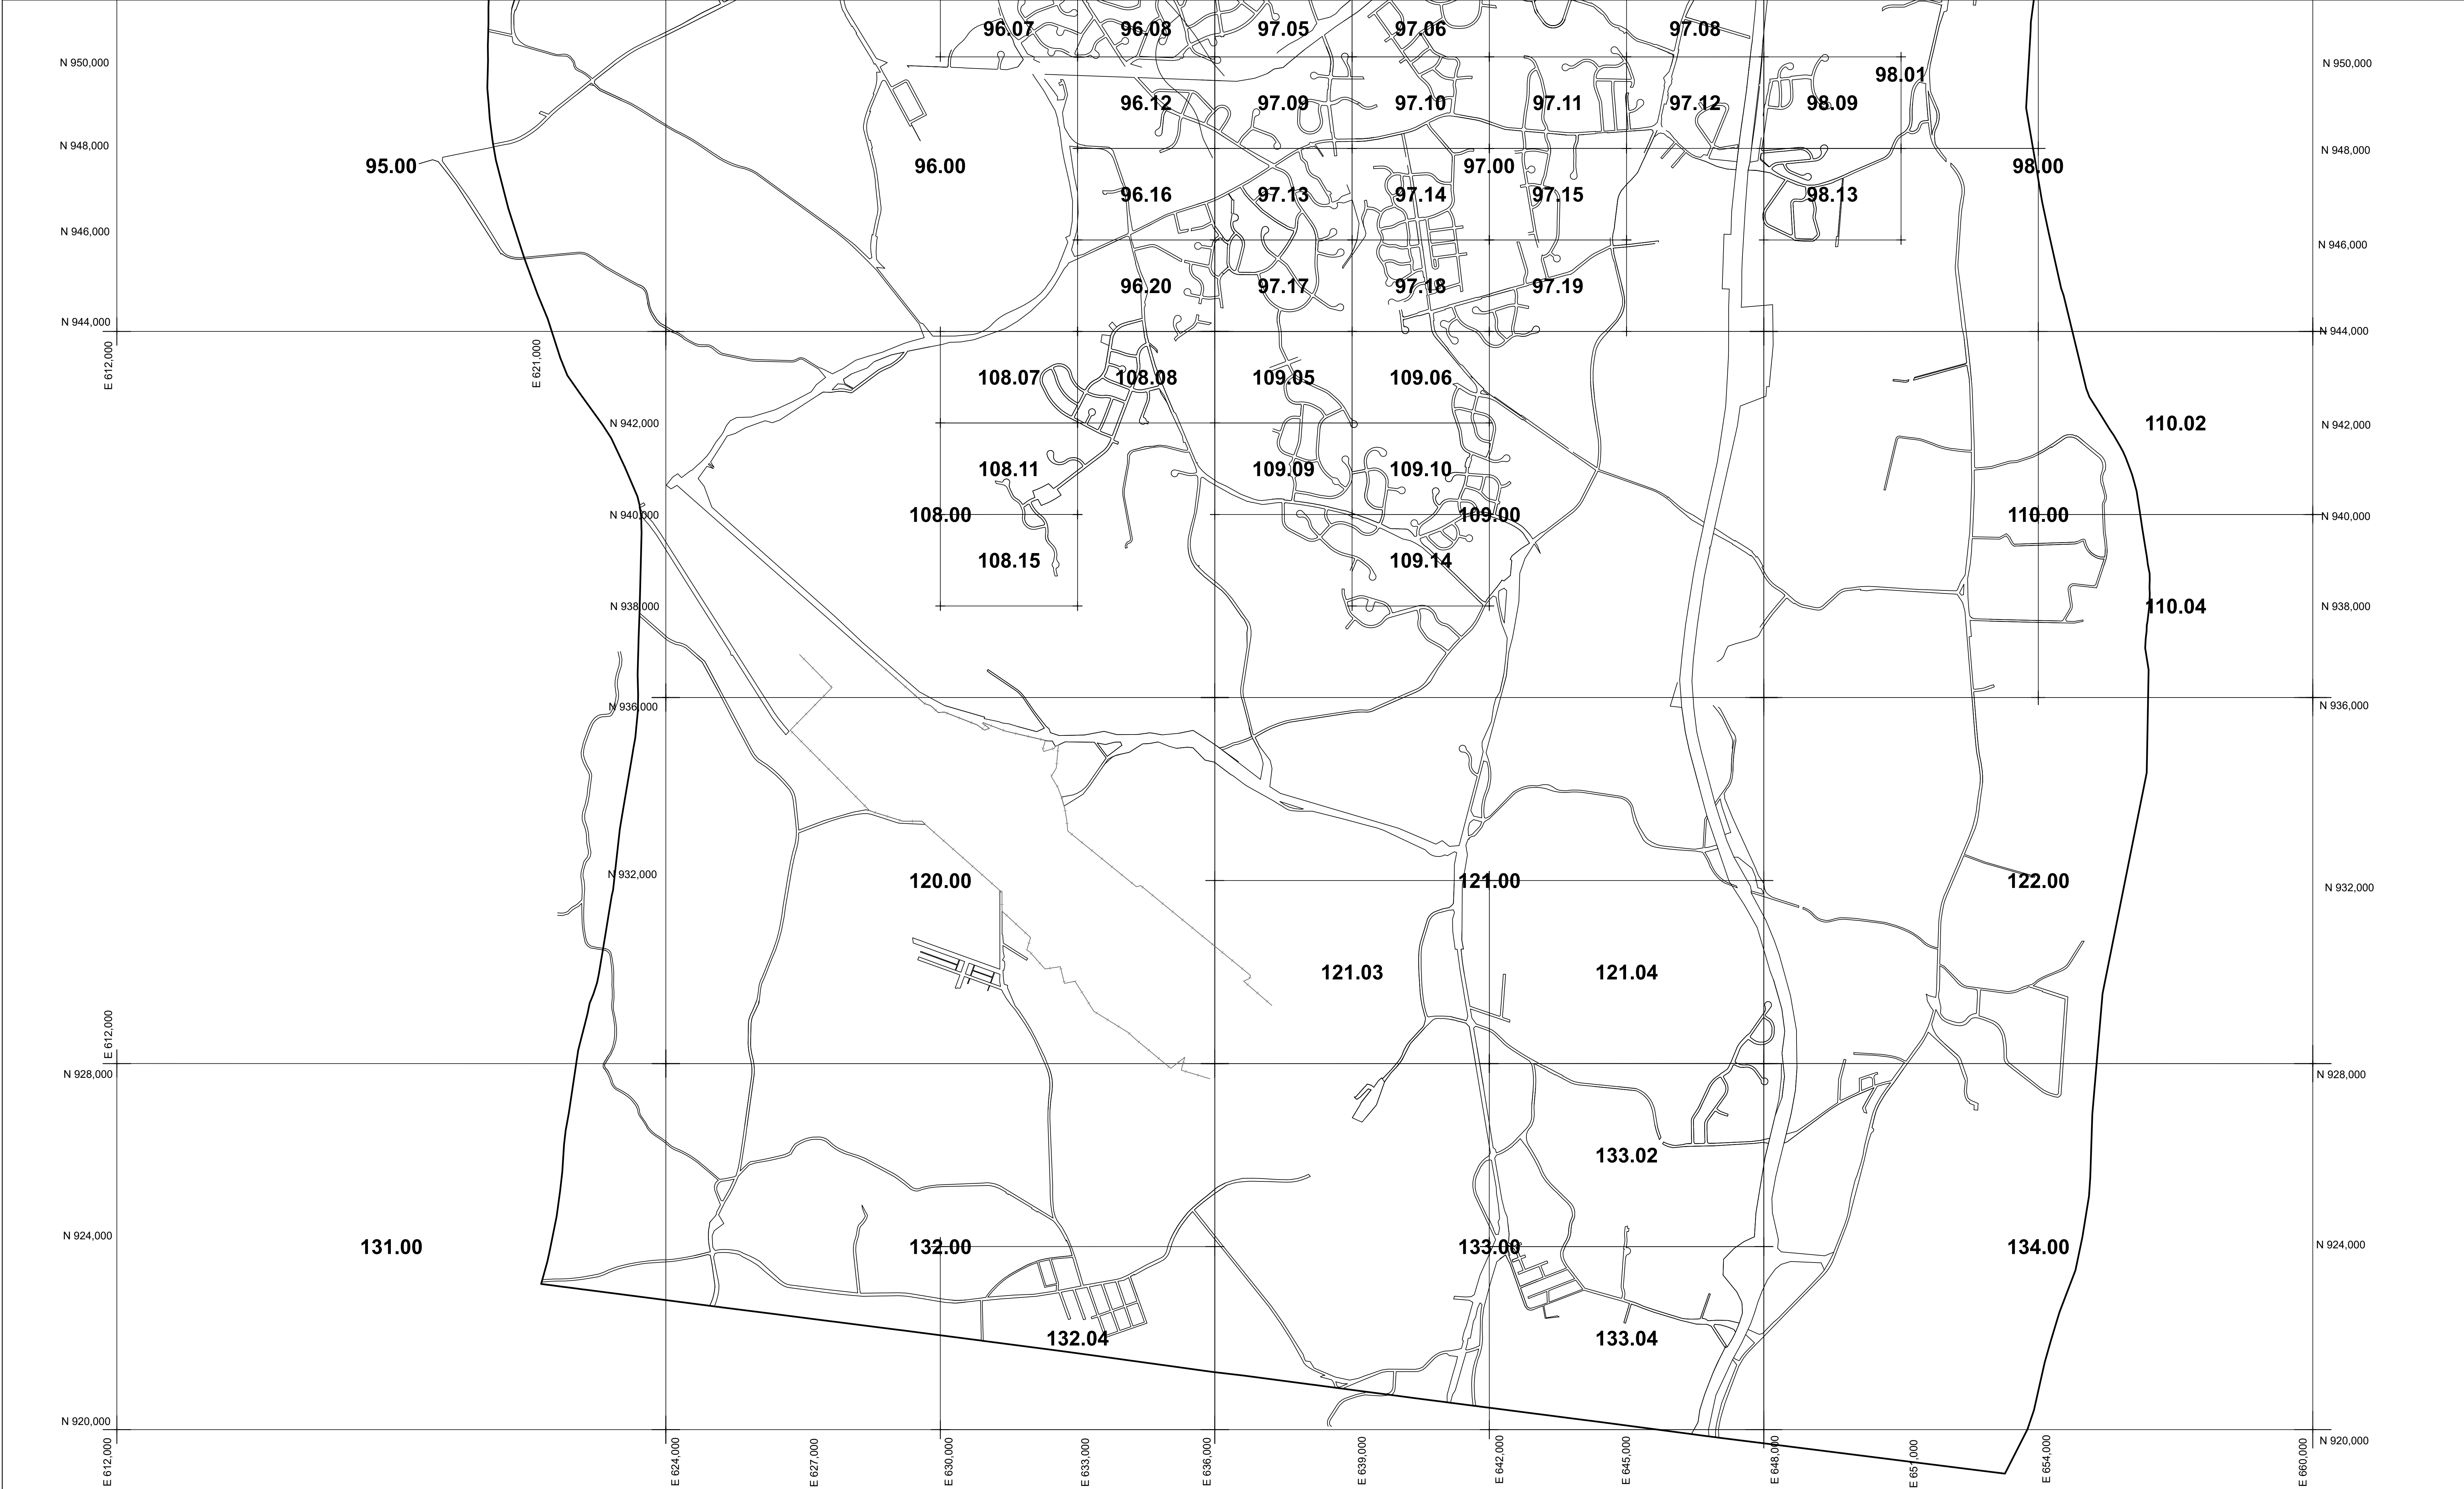


APPROVED BY:
NEW YORK STATE BOARD OF
EQUALIZATION AND ASSESSMENT
AUTHORIZED SIGNATURE: ST JOSEPH TAGGERT
CASE NUMBER: 1783 DATE: SEPTEMBER 25, 1980

THIS MAP PREPARED FOR ASSESSMENT PURPOSES ONLY
AND NOT TO BE USED FOR THE CONVEYANCE OF PROPERTY


© Copyright 2026
County of Albany, NY, USA

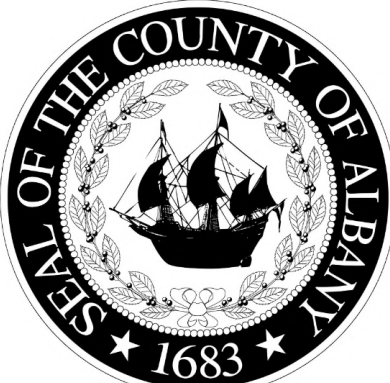

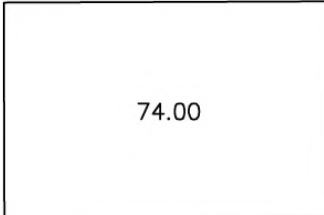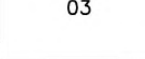MODULAR MAP BREAKDOWN			
			
1"=400' (8,000' x 10,000')	1"=200' (4,000' x 5,000')	1"=100' (2,000' x 3,000')	1"=50' (1,000' x 1,500')

REVISION TABLE		
DATE	BY	CHANGES OR ADDITIONS
4/19/2005	JKD	NO FOREST YELLOW BROWN MAP CORRECTIONS
7/22/2006	JKD	REVISED BLANKED AREA OUTSIDE BOUND
8/28/2006	JKD	ADDED CITY TOWNSHIPS CIRCLE
12/9/2008	JKD	ADDED ROAD NAME & SECTION AID FOR MAP CORRECTIONS
3/11/2012	JKD	ADDED ROAD NAME TO LIST OF ROAD NAMES AND SECTION AID FOR MAP CORRECTIONS

LEGEND	
COUNTY LINE	=====
TOWN LINE	=====
VILLAGE, CITY LINE	=====
SECTION LINE	=====
RAIL ROAD	+++++
STREAM OR DITCH	~~~~~
SECTION NUMBER (1"=400')	74.00
SECTION NUMBER (1"=200')	74.01
SECTION NUMBER (1"=100')	74.05
SECTION NUMBER (1"=50')	74.21
MAJOR HIGHWAY	=====
ALL OTHER ROADS	=====
INTERSTATE HIGHWAY	
U.S. HIGHWAY	
N.Y.S. HIGHWAY	
COUNTY HIGHWAY	
STREET OR TOWN ROAD	-----
MAP LIMIT LINE	-----

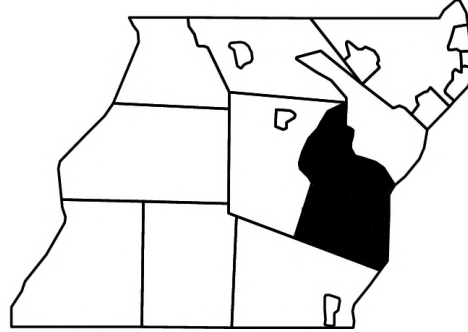

ALBANY
COUNTY

Date: 3-99

TAX MAP
TOWN OF BETHLEHEM
ALBANY COUNTY, NEW YORK



0 600 1,200 2,400 Feet
1" = 1,350'

TAXABLE STATUS DATE: 3/2/26