


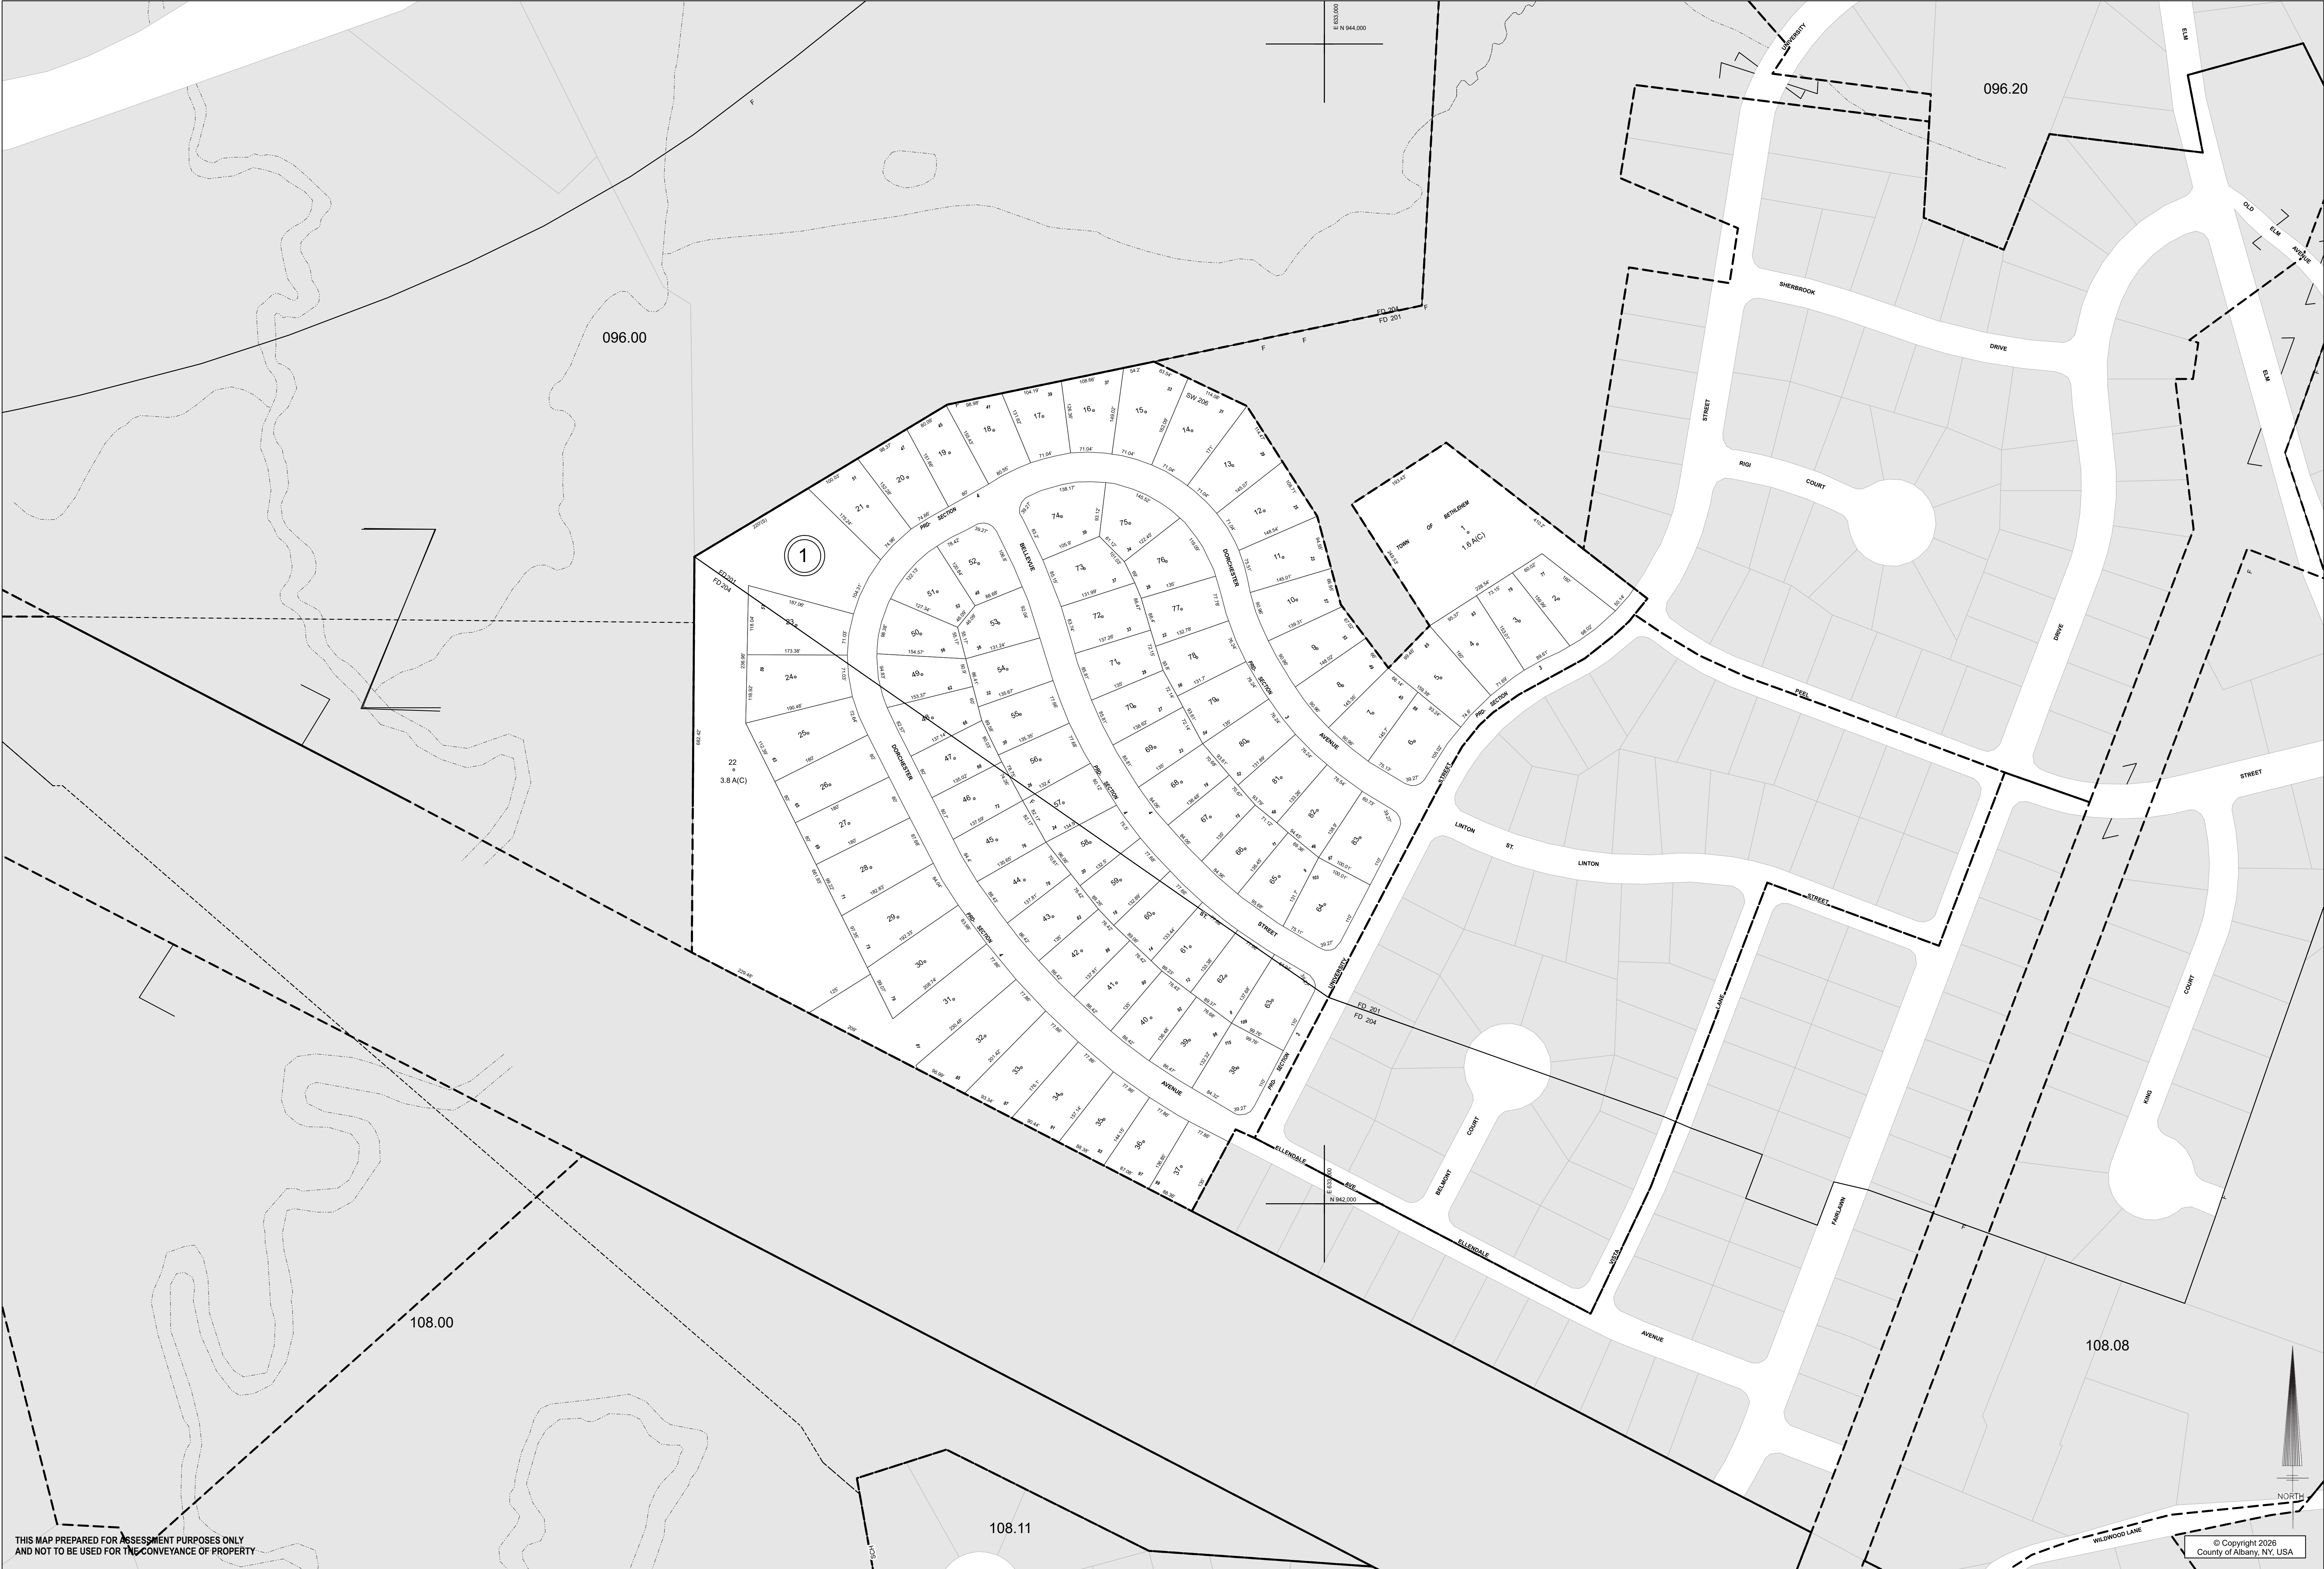

THIS MAP PREPARED FOR ASSESSMENT PURPOSES ONLY
AND NOT TO BE USED FOR THE CONVEYANCE OF PROPERTY



PREPARED BY SMITH AND MAHONEY,
ENGINEERS AND SURVEYORS, 1980.
DIGITAL CONVERSION BY
THE SANBORN MAP COMPANY INC. 2002.
CONVERSION TO ESRI PARCEL FABRIC FORMAT BY
ALBANY COUNTY OFFICE OF REAL PROPERTY, 2023.

COORDINATES BASED ON
NEW YORK STATE PLANE COORDINATE SYSTEM
EASTERN ZONE NAD 83

DATE		BY	CHANGES OR ADDITIONS
10/1/1982	08		REVISED PARCELS 1-29 & 30 PER REFILED SUBD. MAP OF PRD-SECT 4 MAP#5891, DR. 172.

SPECIAL DISTRICTS	
PROPERTY LINE	---
ORIGINAL LOT LINE	---
RAIL ROAD	---
STREAM OR DITCH	---
ROAD OR RAIL ROAD ENDT.	---
STREET CENTERLINE	---
COUNTY LINE	---

LEGEND	
CITY LINE	---
VILLAGE LINE	---
TOWN LINE	---
BLOCK UNIT	---
GREAT LOT LINE	---
ENDEMENT LINE	---
WATER DISTRICT LINE	---
TAX DISTRICT LINE	---
FIRE DISTRICT LINE	---
DENOTES COMMON OWNER	---
TAX MAP BLOCK NO.	---
TAX MAP PARCEL NO.	---
STREET NUMBER	---
FILED PLAN LOT NO.	---

GREAT LOT NO.	1
CALCULATED ACRES	7.5 A (C)
DEED ACRES	17.5 A
SCALED DIMENSION	225'(S)
DEED DIMENSION	173.2'
VISUAL CENTER OF PARCEL	

96.00	96.00	96.00
108.00	108.00	108.08
108.00	108.00	108.00

108.07

TAX MAP
TOWN OF BETHLEHEM
ALBANY COUNTY, NEW YORK

0 100 200 Feet

1" = 100' TAXABLE STATUS DATE: 3/2/26