


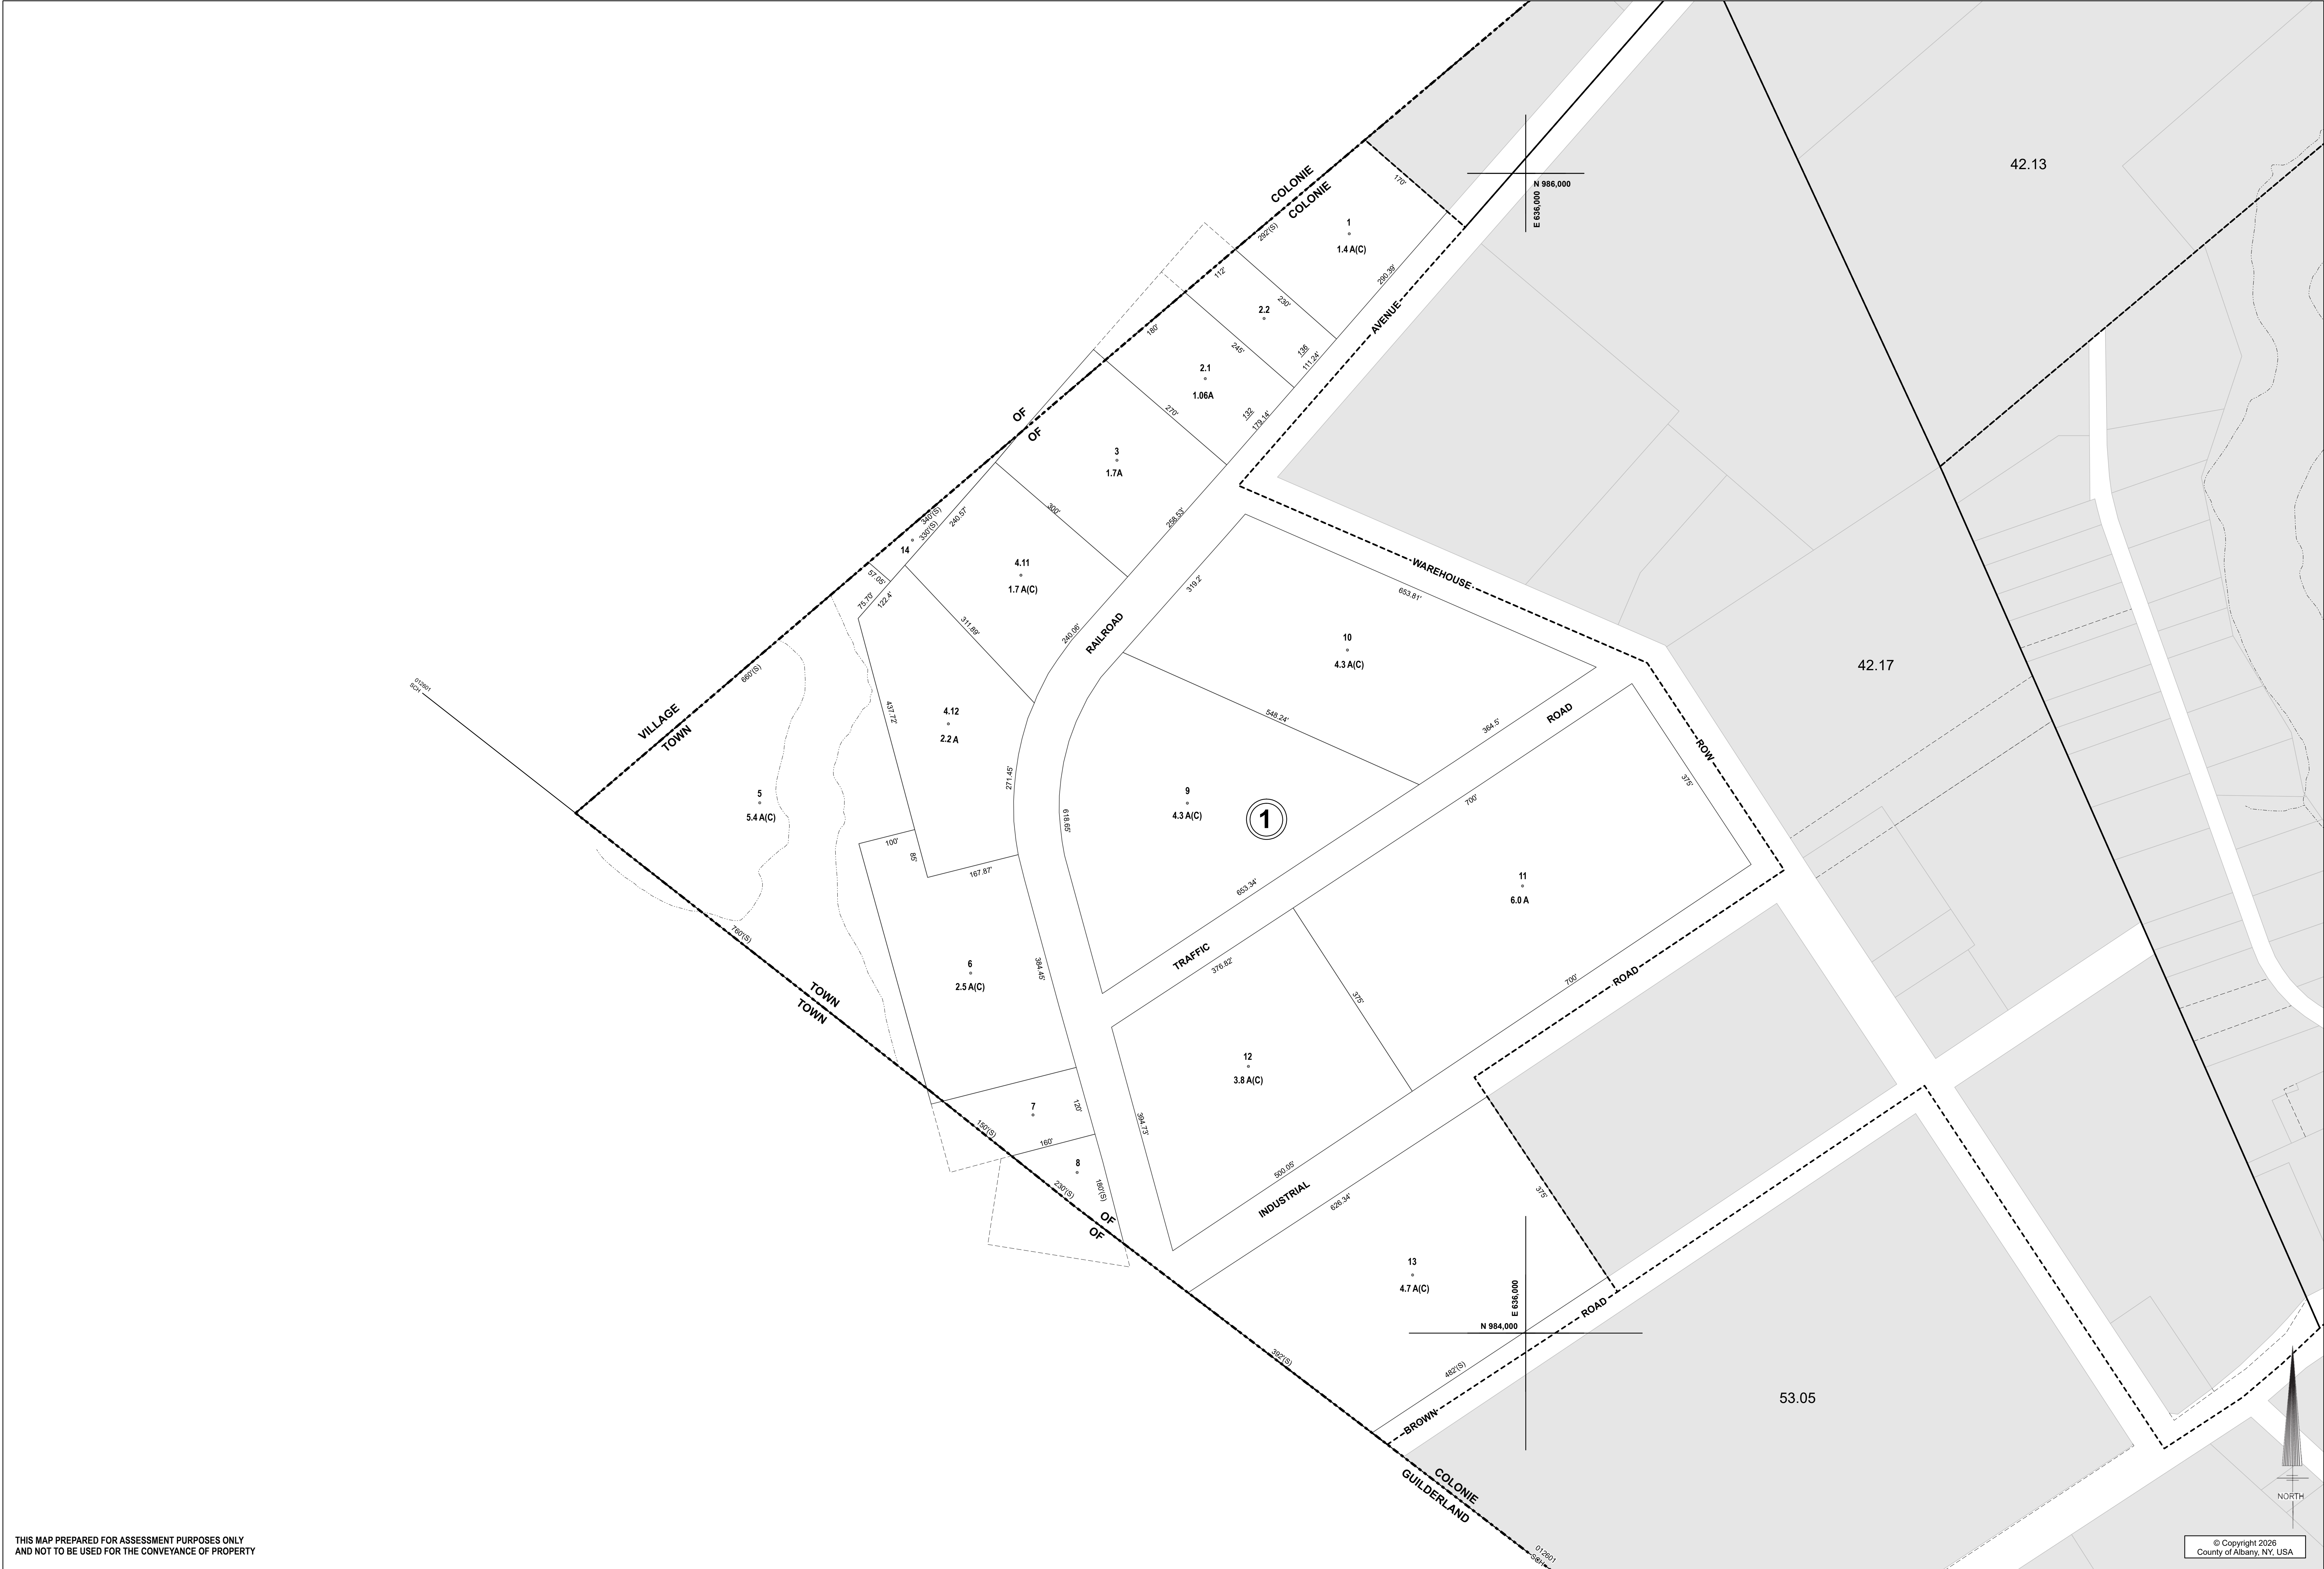

THIS MAP PREPARED FOR ASSESSMENT PURPOSES ONLY
AND NOT TO BE USED FOR THE CONVEYANCE OF PROPERTY



PREPARED BY SMITH AND MAHONEY,
ENGINEERS AND SURVEYORS, 1985.
DIGITAL CONVERSION BY
THE SANBORN MAP COMPANY INC. 2002.
CONVERSION TO ESRI PARCEL FABRIC FORMAT BY
ALBANY COUNTY OFFICE OF REAL PROPERTY, 2023.

COORDINATES BASED ON
NEW YORK STATE PLANE COORDINATE SYSTEM
EASTERN ZONE NAD 83

REVISION TABLE					
DATE	BY	CHANGES OR ADDITIONS	DATE	BY	CHANGES OR ADDITIONS
11/03/2011	JAD	SPLIT 1-2 INTO 2.1 & 2.2 PER MAP 12814 - CR 172	10/11/1985	MMW	ADDED PARCELS 1-14 PER 2387-237
2/14/1983	BMV				DELETED PARCELS 1-4 & MERGED INTO 1-6
8/25/1981	CB				ADDED PARCELS 1-4 & 2 PER 2200-725

SPECIAL DISTRICTS	
PROPERTY LINE	---
ORIGINAL LOT LINE	---
RAILROAD	---
STREAM OR DITCH	---
ROAD OR RAILROAD ENDR.	---
STREET CENTERLINE	---
COUNTY LINE	---

LEGEND	
CITY LINE	---
VILLAGE LINE	---
TOWN LINE	---
BLOCK UNIT	---
GREAT LOT LINE	---
ENDEMENT LINE	---
WATER DISTRICT LINE	---
TAX DISTRICT LINE	---
FIRE DISTRICT LINE	---
DENOTES COMMON OWNER	---
TAX MAP BLOCK NO.	---
TAX MAP PARCEL NO.	---
STREET NUMBER	---
FILED PLAN LOT NO.	---

SHEET INDEX	
	42.13
	42.17
	53.05

TAX MAP
TOWN OF COLONIE
ALBANY COUNTY, NEW YORK

0 100 200 Feet

1" = 100' TAXABLE STATUS DATE: 3/2/26

41.20