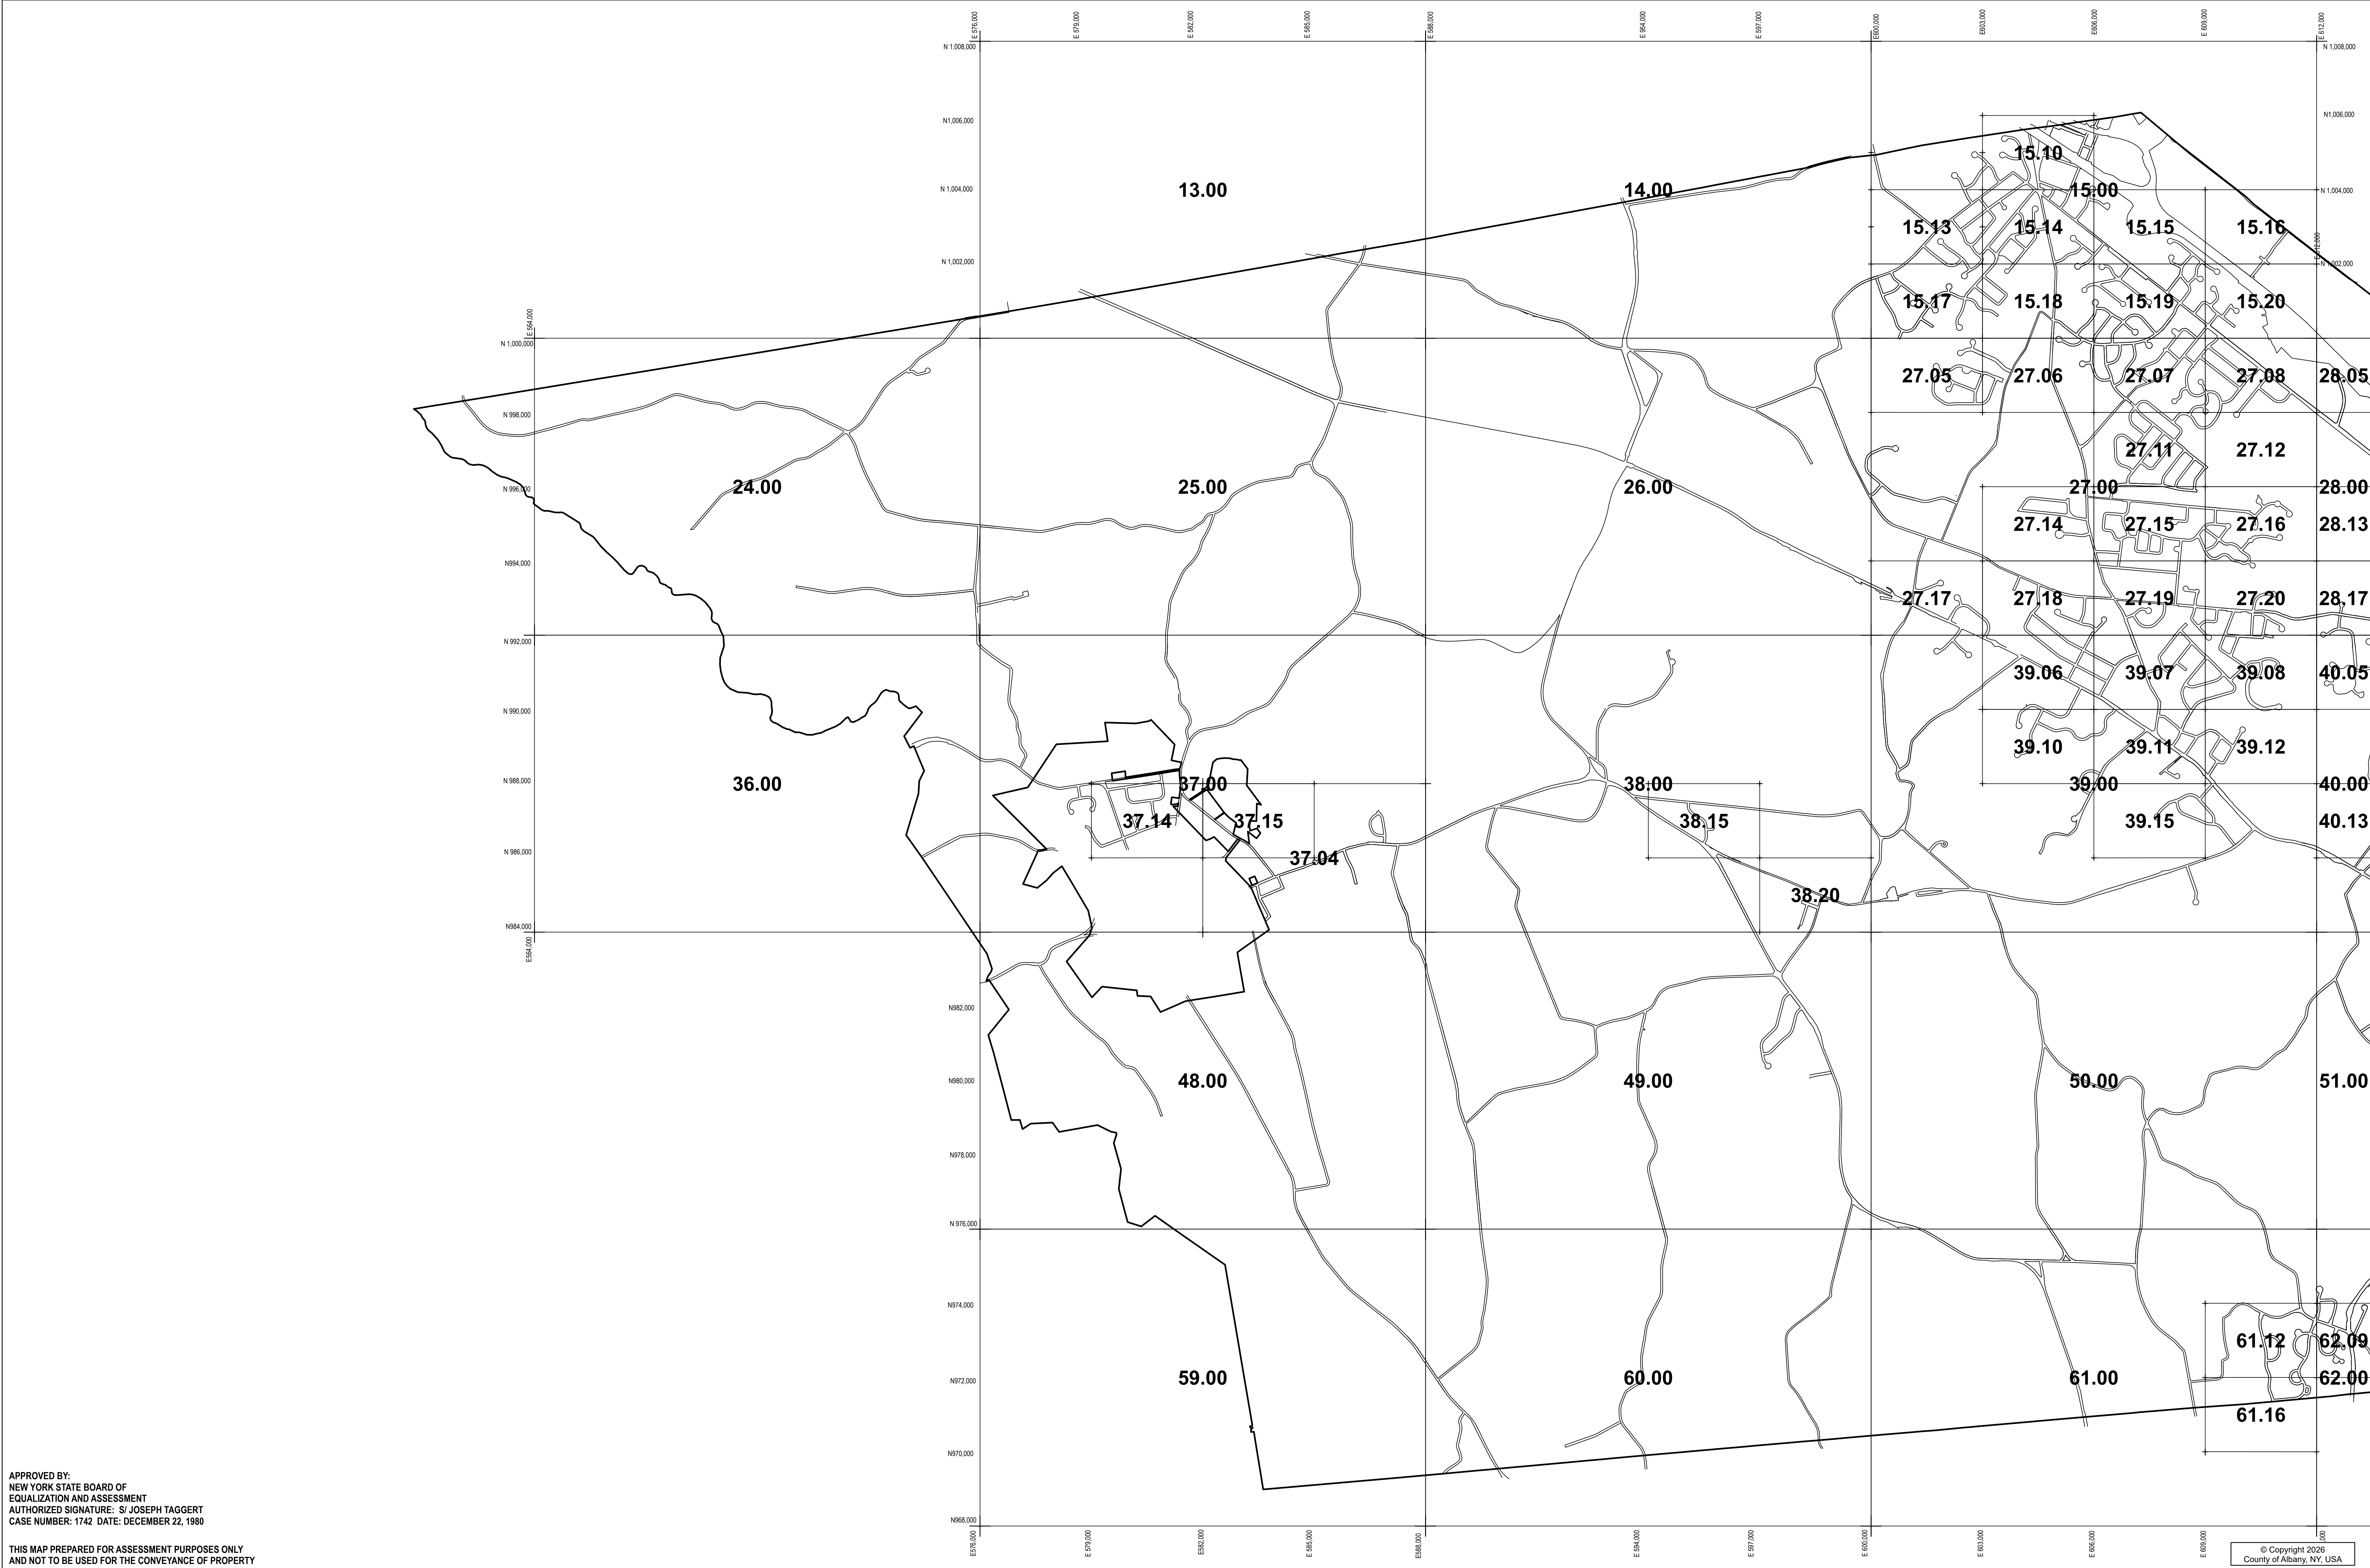
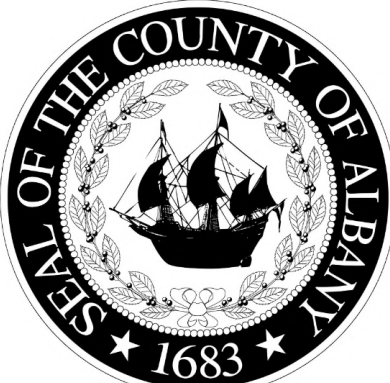


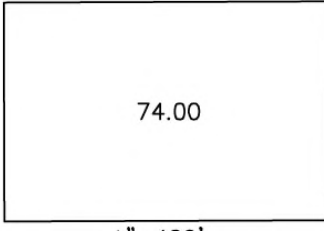
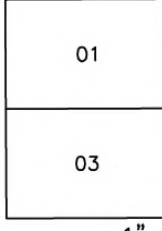
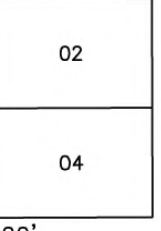
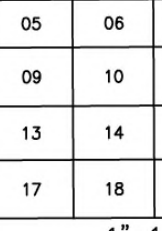


APPROVED BY:
NEW YORK STATE BOARD OF
EQUALIZATION AND ASSESSMENT
AUTHORIZED SIGNATURE: ST JOSEPH TAGERT
CASE NUMBER: 1742 DATE: DECEMBER 22, 1980

THIS MAP PREPARED FOR ASSESSMENT PURPOSES ONLY
AND NOT TO BE USED FOR THE CONVEYANCE OF PROPERTY

© Copyright 2026
County of Albany, NY, USA



MODULAR MAP BREAKDOWN			
			
1"=400' (8,000' x 10,000')	1"=200' (4,000' x 5,000')	1"=100' (2,000' x 3,000')	1"=50' (1,000' x 1,500')

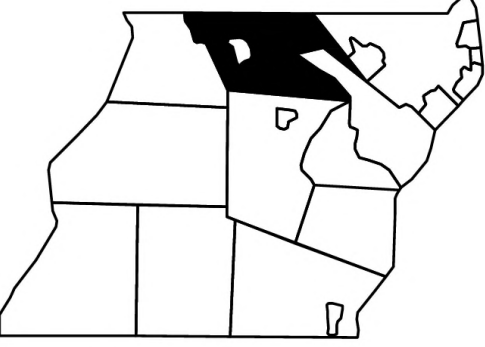
REVISION TABLE		
DATE	BY	CHANGES OR ADDITIONS
5/21/90	DB	REVISED TOWN LINE AT MAPS 45-14 & 45-15
3/25/91	DB	REVISED TOWN LINE PER MAP #9300
1/15/95	PLM	ADDED MAP #6118 NEWBY PER FILED MAP #9321 OR 112
10/20/96	JPD	CHANGED HILLOREST AVE TO UPPER HILLOREST PER TOWN BOARD RESOLUTION
7/16/98	JPD	ADDED WEST FRACKED COUNTRY AND WOODSIDE HILLS DRIVE PER MAP #9372
1/25/14	JPD	ADDED MAP #9372 NEWBY PER FILED MAP #9372

COUNTY LINE	=====
TOWN LINE	=====
VILLAGE, CITY LINE	=====
SECTION LINE	=====
RAIL ROAD	-----+-----
STREAM OR DITCH	~~~~~

LEGEND	
SECTION NUMBER (1"=400')	74.00
SECTION NUMBER (1"=200')	74.01
SECTION NUMBER (1"=100')	74.05
SECTION NUMBER (1"=50')	74.21
MAJOR HIGHWAY	=====
ALL OTHER ROADS	=====

INTERSTATE HIGHWAY	
U.S. HIGHWAY	
N.Y.S. HIGHWAY	
COUNTY HIGHWAY	
STREET OR TOWN ROAD	-----
MAP LIMIT LINE	-----

BY NAME -----



Date: 3-99

ALBANY COUNTY



TAX MAP
TOWN OF GUILDERLAND
ALBANY COUNTY, NEW YORK



0 600 1,200 2,400 Feet
1" = 1,600'

TAXABLE STATUS DATE: 3/2/26