


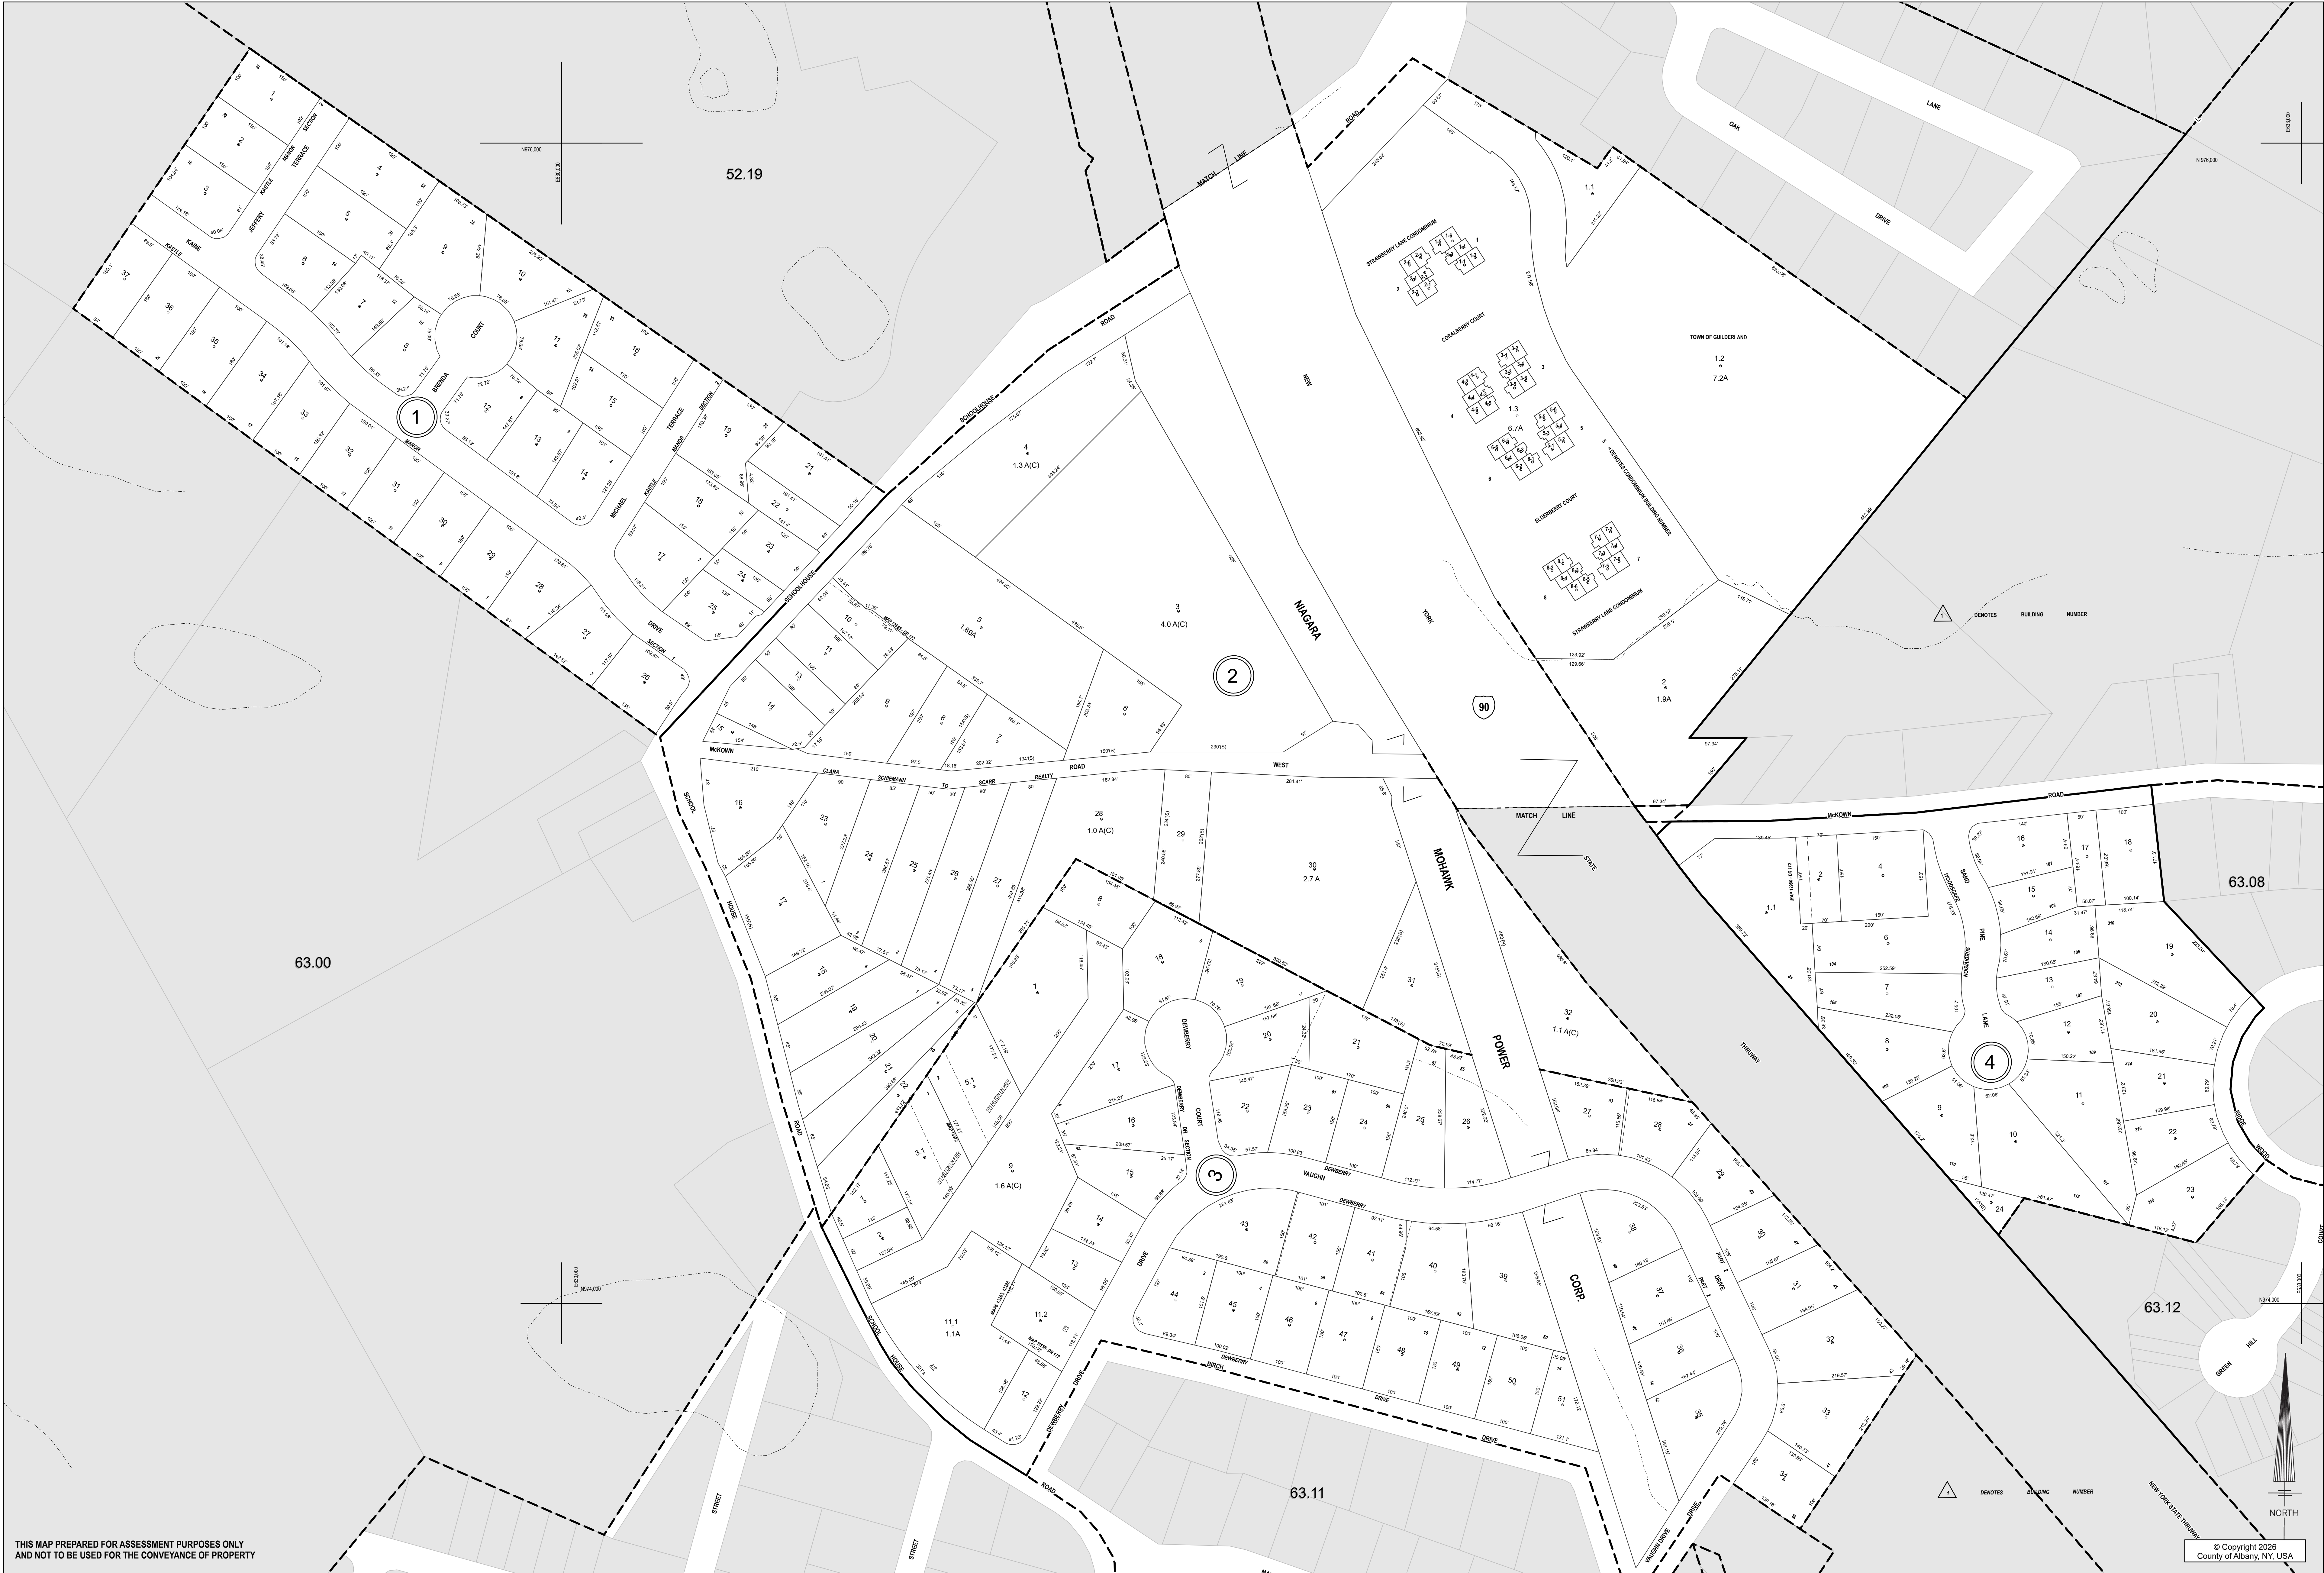

THIS MAP PREPARED FOR ASSESSMENT PURPOSES ONLY
AND NOT TO BE USED FOR THE CONVEYANCE OF PROPERTY



PREPARED BY SMITH AND MAHONEY,
ENGINEERS AND SURVEYORS, 1980.
DIGITAL CONVERSION BY
THE SANBORN MAP COMPANY INC. 2002
CONVERSION TO ESRI PARCEL FABRIC FORMAT BY
ALBANY COUNTY OFFICE OF REAL PROPERTY, 2023.

COORDINATES BASED ON
NEW YORK STATE PLANE COORDINATE SYSTEM
EASTERN ZONE NAD 27

REVISION TABLE	
DATE	BY
01/01/2021	JMO
02/01/2016	JMO
03/01/2015	JMO
04/01/2015	JMO

SPECIAL DISTRICTS	
DATE	BY
01/01/2021	JMO
02/01/2016	JMO
03/01/2015	JMO
04/01/2015	JMO

LEGEND	
PROPERTY LINE	---
ORIGINAL LOT LINE	---
RAIL ROAD	---
STREAM OR DITCH	---
ROAD OR RAIL ROAD BNDY.	---
STREET CENTERLINE	---
COUNTY LINE	---
CITY LINE	---
VILLAGE LINE	---
TOWN LINE	---
BLOCK LIMIT	---
GREAT LOT LINE	---
EASEMENT LINE	---
WATER DISTRICT LINE	---
FIRE DISTRICT LINE	---
COMMON OWNER	---
TAX MAP BLOCK NO.	---
TAX MAP PARCEL NO.	---
STREET NUMBER	---
FILED PLAN LOT NO.	---

GREAT LOT NO.	5
CALCULATED ACRES	7.1 A (C)
DEED ACRES	11.2 A
SCALED DIMENSION	725(S)
DEED DIMENSION	53.67'
VISUAL CENTER OF PARCEL	

63.00	52.19	52.20
63.00	63.08	
63.00	63.11	63.12

SHEET INDEX	
63.07	

TAX MAP
TOWN OF GUILDERLAND
ALBANY COUNTY, NEW YORK

0 100 200 Feet

1" = 100' TAXABLE STATUS DATE: 3/2/26