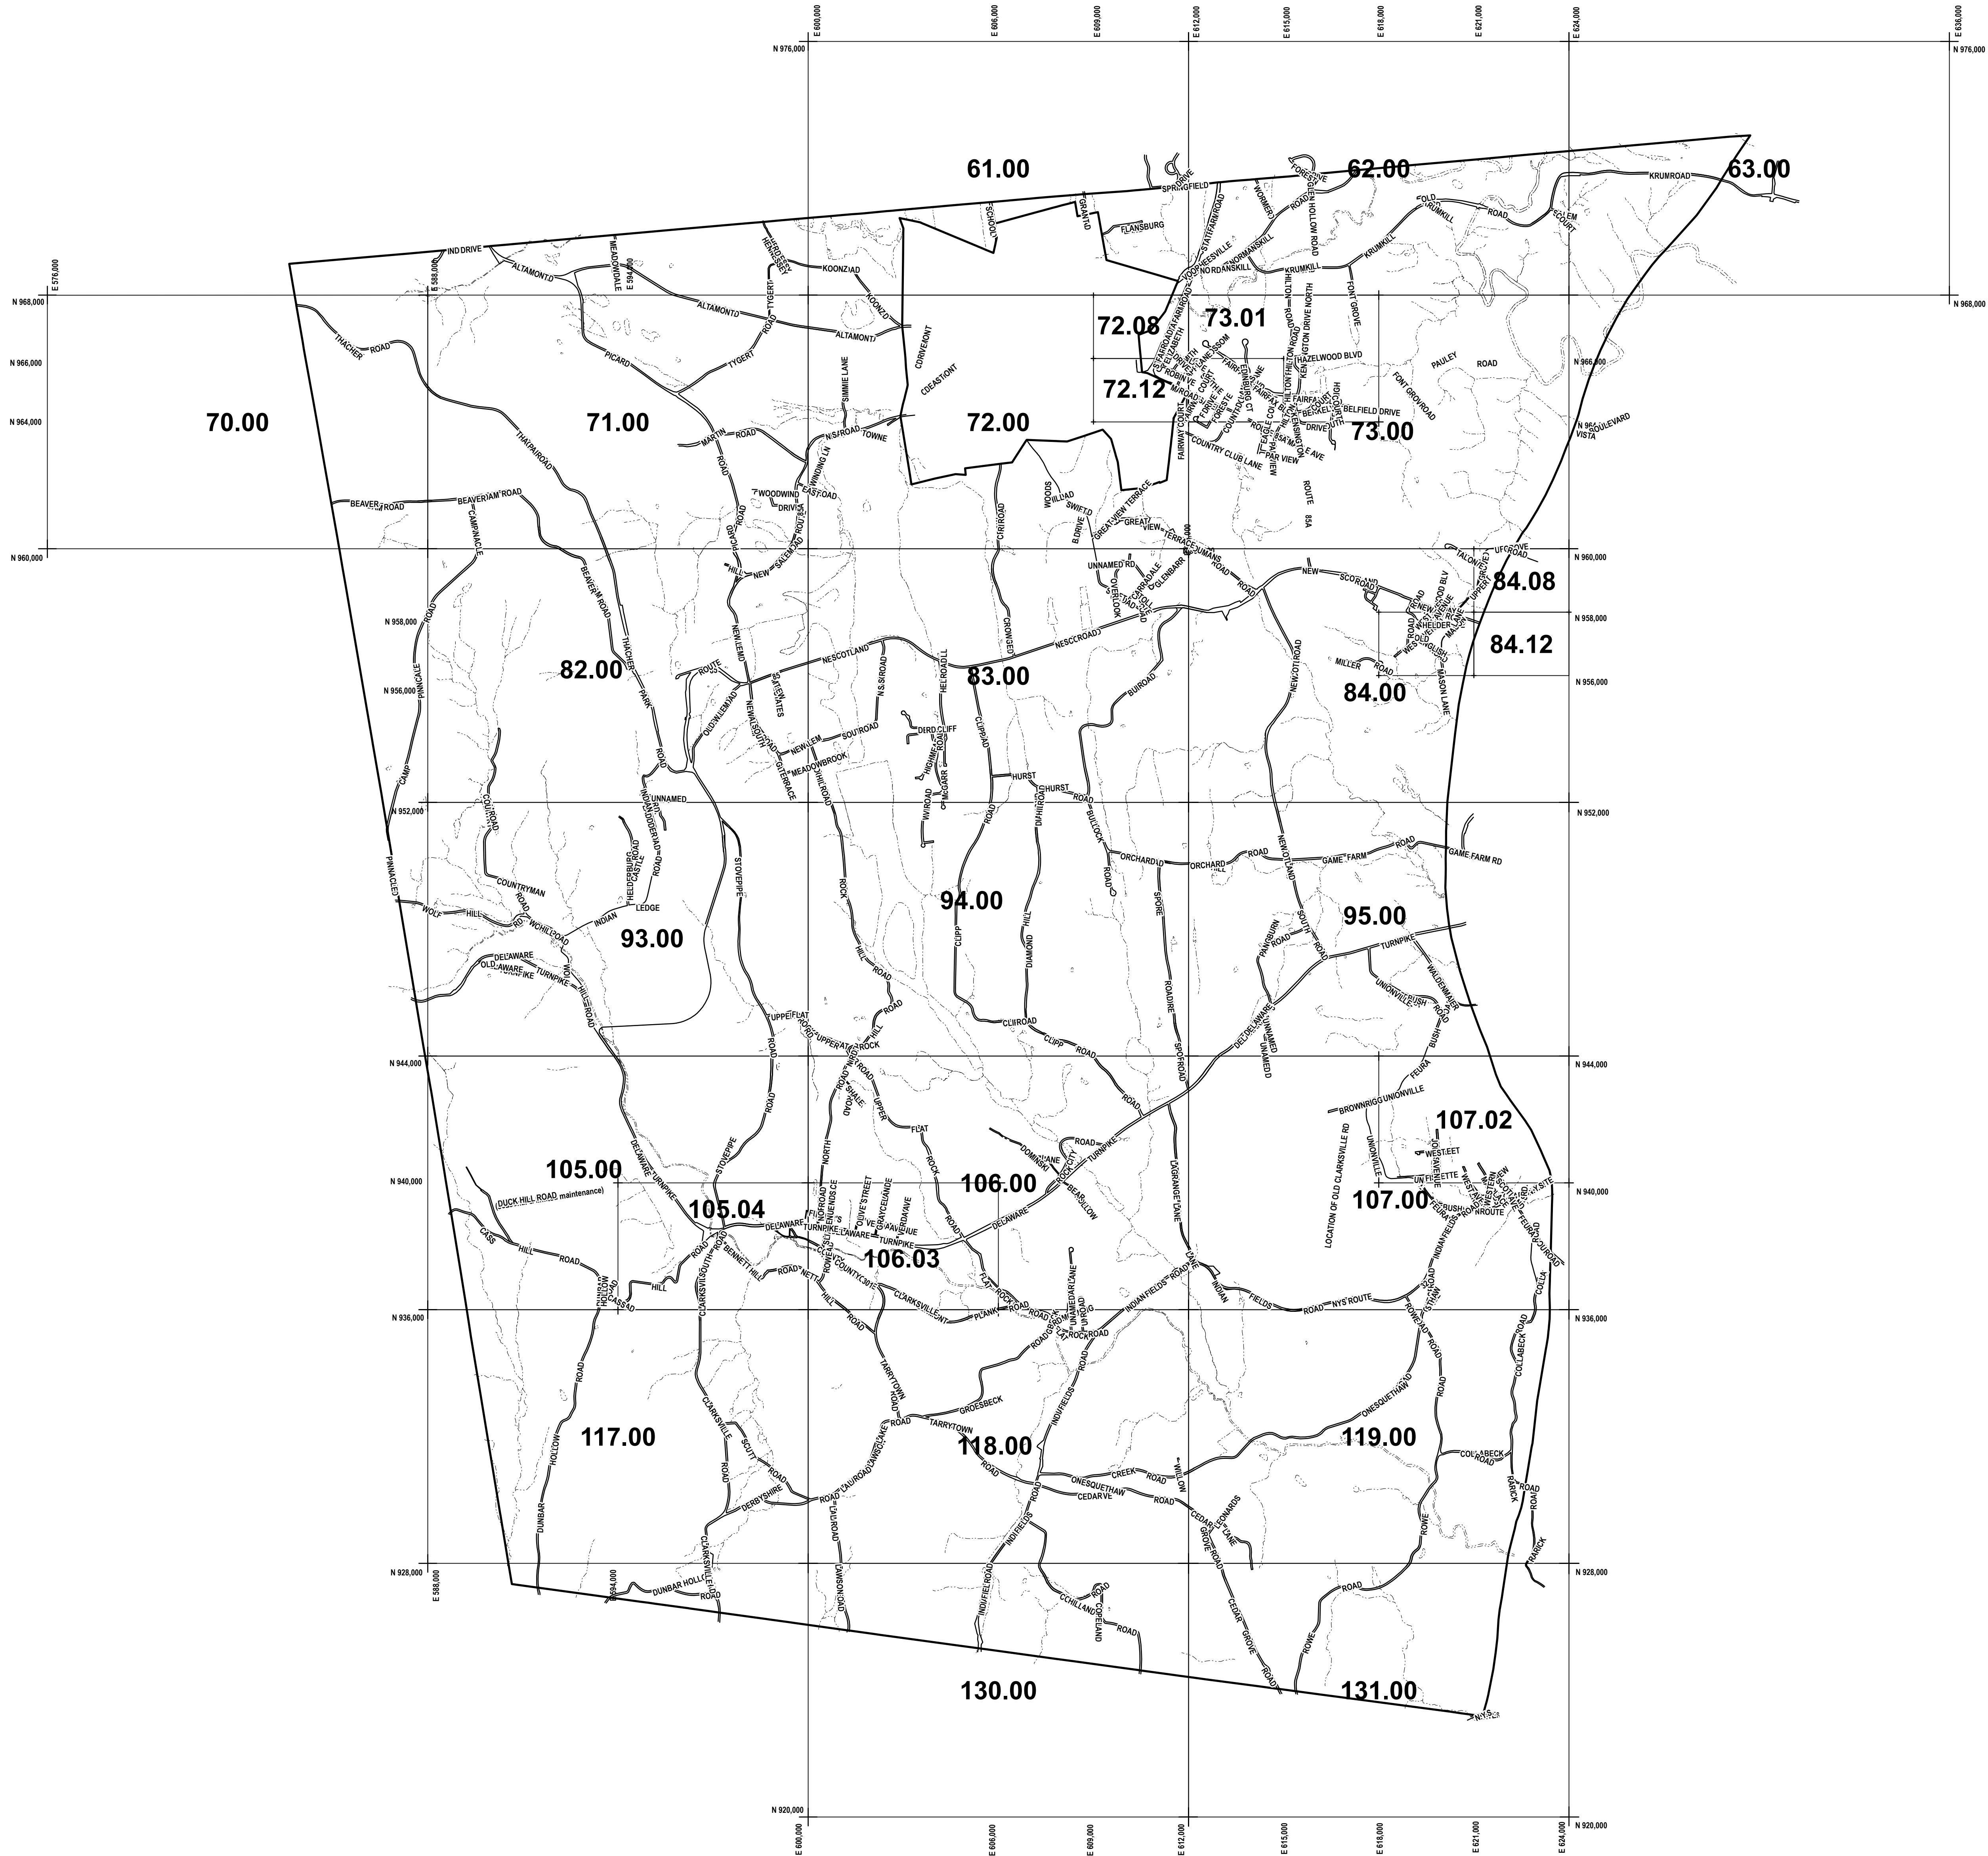
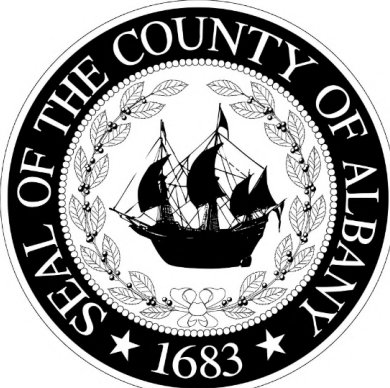


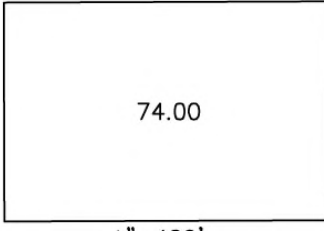
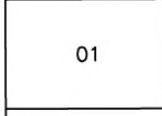
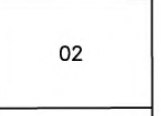
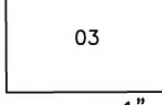


APPROVED BY:
NEW YORK STATE BOARD OF
EQUALIZATION AND ASSESSMENT
AUTHORIZED SIGNATURE: SJ JOSEPH TAGERT
CASE NUMBER: 1783 DATE: SEPTEMBER 25, 1980

THIS MAP PREPARED FOR ASSESSMENT PURPOSES ONLY
AND NOT TO BE USED FOR THE CONVEYANCE OF PROPERTY

© Copyright 2026
County of Albany, NY, USA



MODULAR MAP BREAKDOWN			
			
1"=400' (8,000' x 10,000')	1"=200' (4,000' x 5,000')	1"=100' (2,000' x 3,000')	1"=50' (1,000' x 1,500')

REVISION TABLE		
DATE	BY	CHANGES OR ADDITIONS
3/10/2025	JGD	NEW 2025 ASSESSMENT DATA FOR ALL TOWNS OF ALBANY COUNTY AND ONLY TOWNS OF ALBANY COUNTY. ALL TOWNS OF ALBANY COUNTY MUST BE UPDATED TO THE YEAR OF 2025. THE YEAR OF 2025 MUST BE USED FOR ALL TOWNS OF ALBANY COUNTY.

LEGEND	
COUNTY LINE	=====
TOWN LINE	=====
VILLAGE, CITY LINE	=====
SECTION LINE	=====
RAIL ROAD	-----+-----+-----
STREAM OR DITCH	~~~~~
SECTION NUMBER (1"=400')	74.00
SECTION NUMBER (1"=200')	74.01
SECTION NUMBER (1"=100')	74.05
SECTION NUMBER (1"=50')	74.21
MAJOR HIGHWAY	=====
ALL OTHER ROADS	=====
INTERSTATE HIGHWAY	
U.S. HIGHWAY	
N.Y.S. HIGHWAY	
COUNTY HIGHWAY	
STREET OR TOWN ROAD	-----
MAP LIMIT LINE	-----



ALBANY
COUNTY

TAX MAP
TOWN OF NEW SCOTLAND
ALBANY COUNTY, NEW YORK

0 1,200 2,400 4,800
Feet

1" = 2,400'

TAXABLE STATUS DATE: 3/22/26

INDEX
MAP