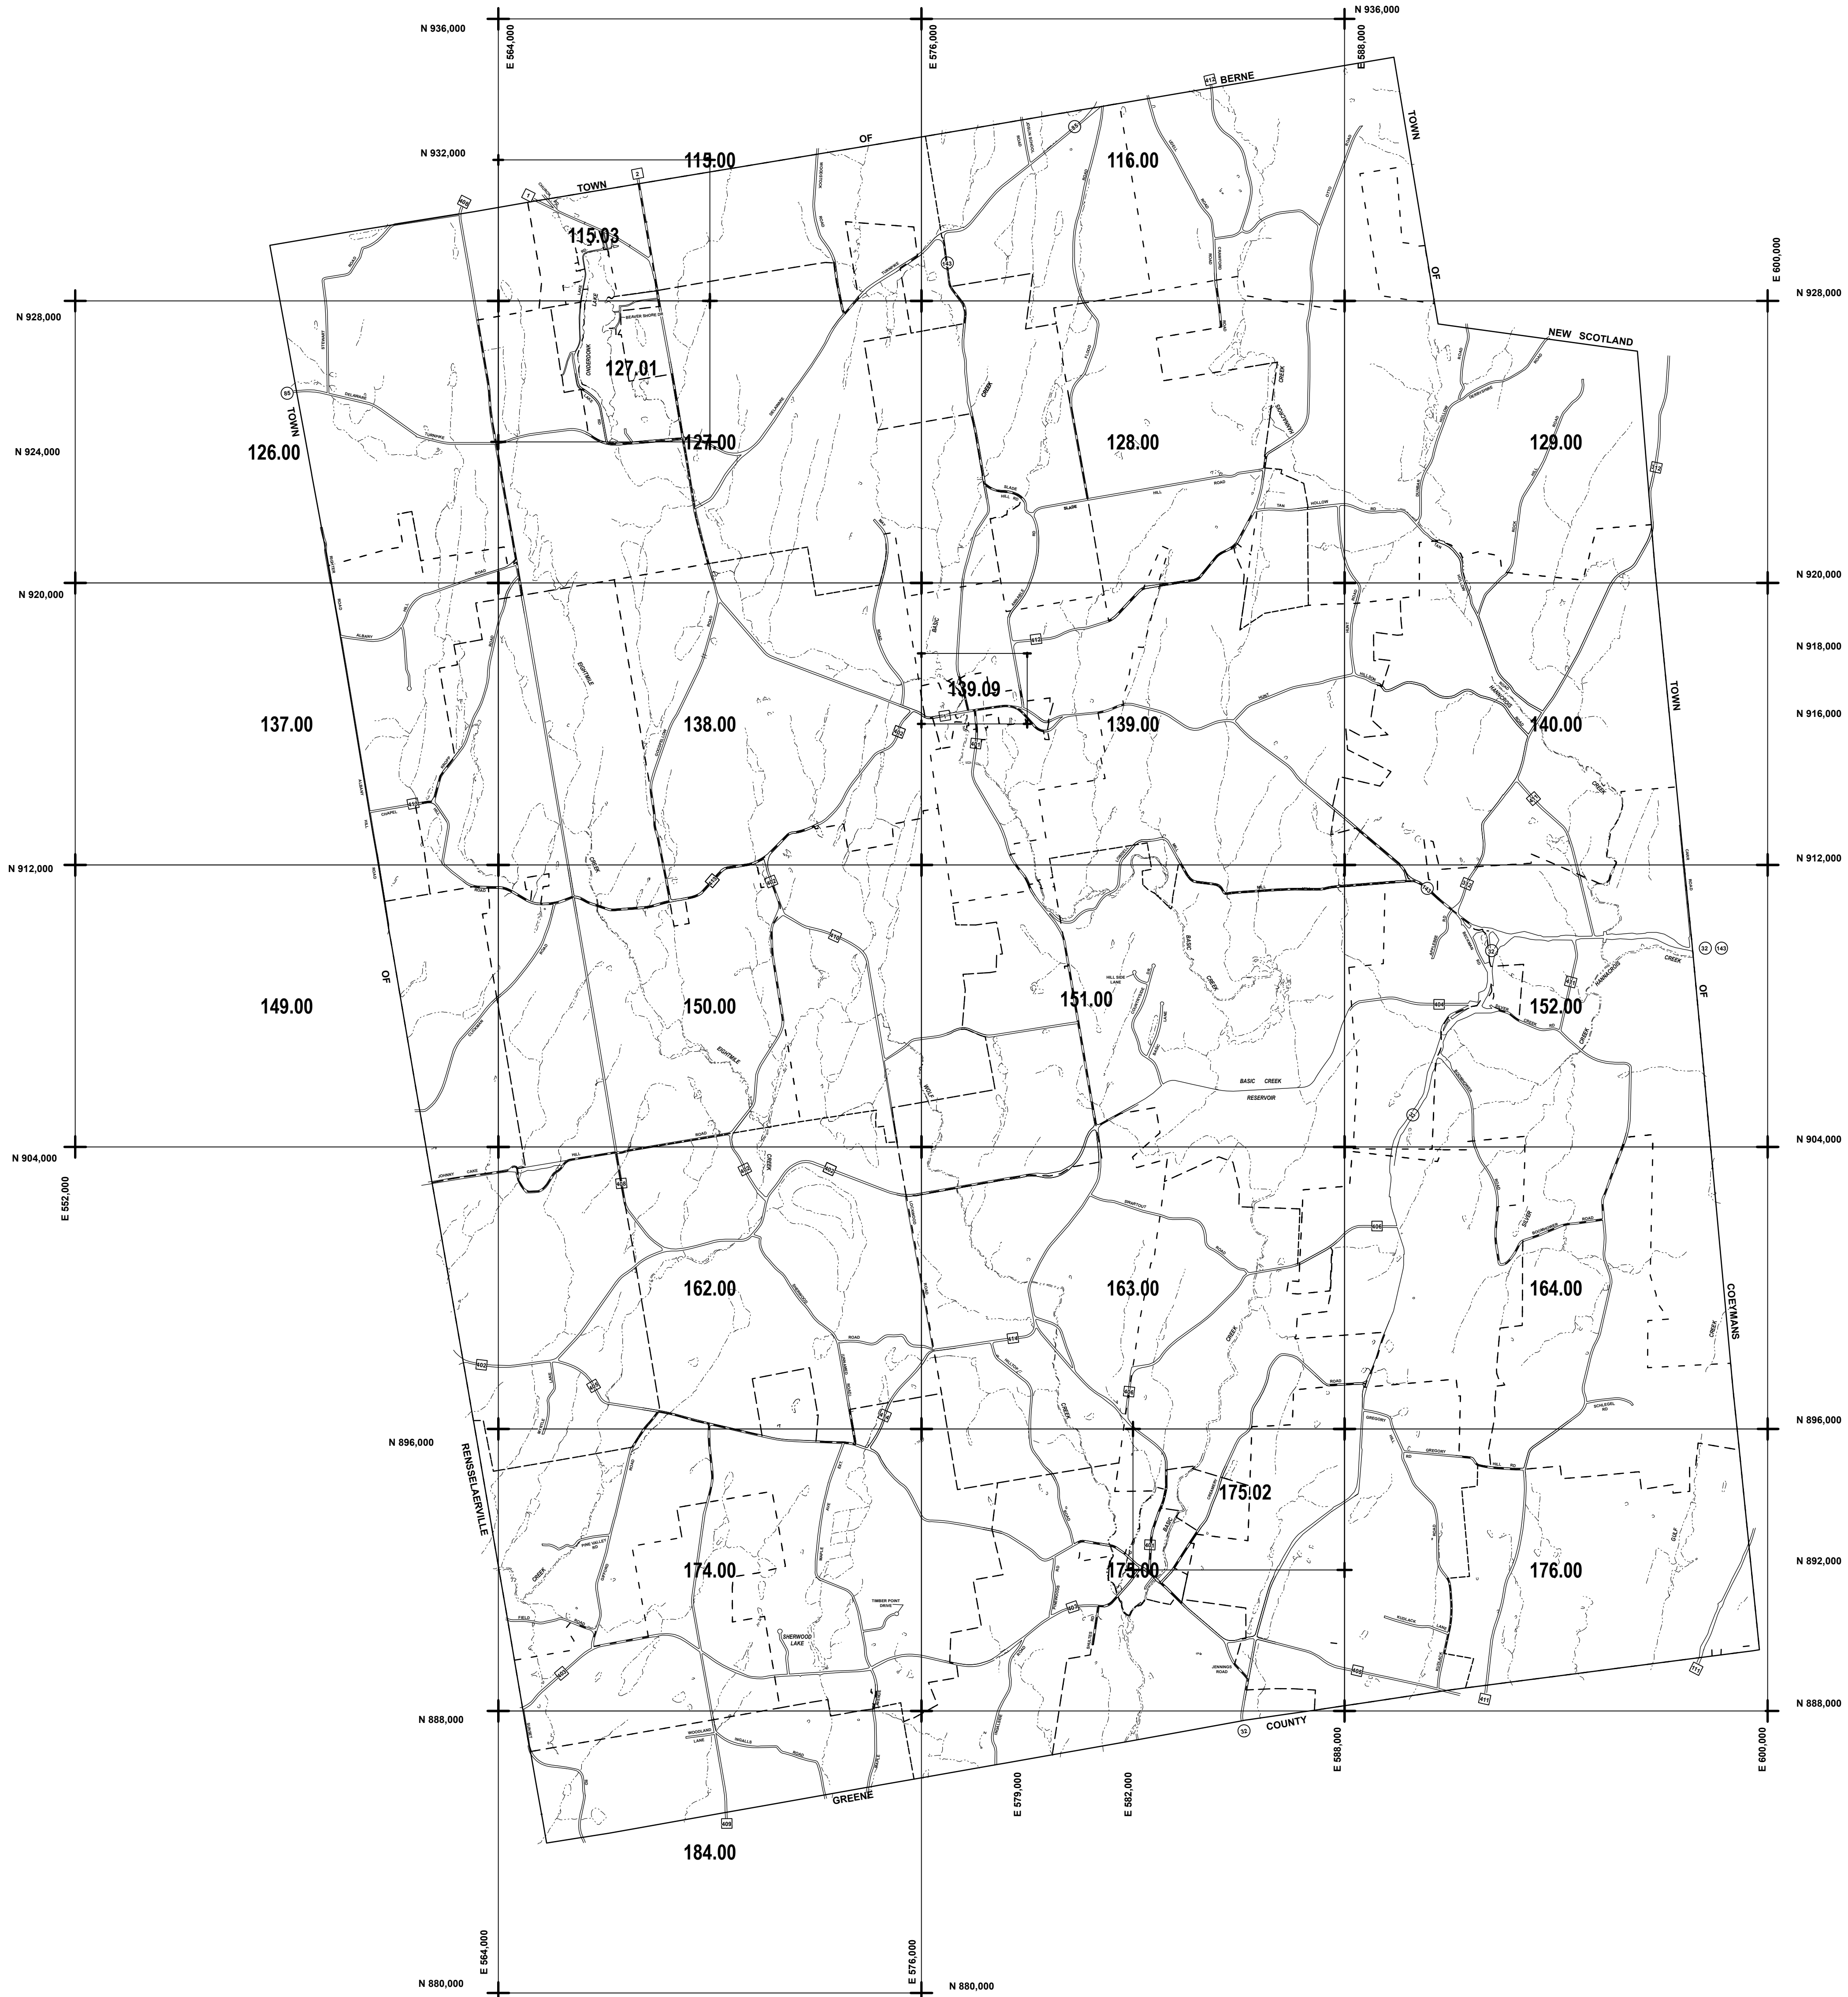


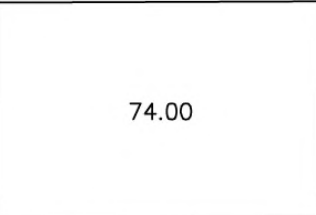
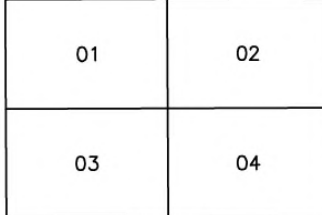
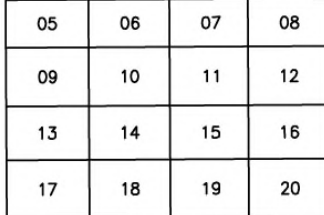


APPROVED BY:
NEW YORK STATE BOARD OF
EQUALIZATION AND ASSESSMENT
AUTHORIZED SIGNATURE: SJ JOSEPH TAGGERT
CASE NUMBER: 1825 DATE: FEBRUARY 16, 1982

THIS MAP PREPARED FOR ASSESSMENT PURPOSES ONLY
AND NOT TO BE USED FOR THE CONVEYANCE OF PROPERTY

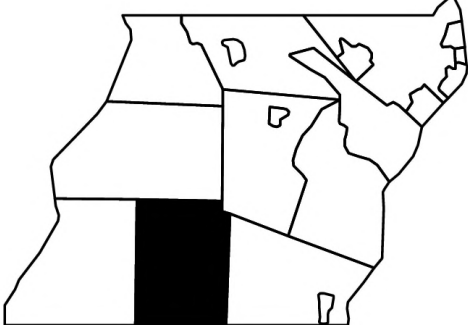
© Copyright 2025
County of Albany, NY, USA



MODULAR MAP BREAKDOWN			
 1"=400' (8,000' x 10,000')	 1"=200' (4,000' x 5,000')	 1"=100' (2,000' x 3,000')	 1"=50' (1,000' x 1,500')

REVISION TABLE		
DATE	BY	CHANGES OR ADDITIONS

LEGEND	
COUNTY LINE	=====
TOWN LINE	=====
VILLAGE, CITY LINE	=====
SECTION LINE	=====
RAIL ROAD	+++++
STREAM OR DITCH	~~~~~
SECTION NUMBER (1"=400')	74.00
SECTION NUMBER (1"=200')	74.01
SECTION NUMBER (1"=100')	74.05
SECTION NUMBER (1"=50')	74.21
MAJOR HIGHWAY	=====
ALL OTHER ROADS	=====
INTERSTATE HIGHWAY	 87
U.S. HIGHWAY	 8
N.Y.S. HIGHWAY	 85
COUNTY HIGHWAY	 6
STREET OR TOWN ROAD	-----
MAP LIMIT LINE	-----
BY NAME	-----



ALBANY
COUNTY

TAX MAP
TOWN OF WESTERLO
ALBANY COUNTY, NEW YORK

0 1,000 2,000 4,000
Feet
1" = 2,400'

TAXABLE STATUS DATE: 3/2/26

INDEX
MAP