


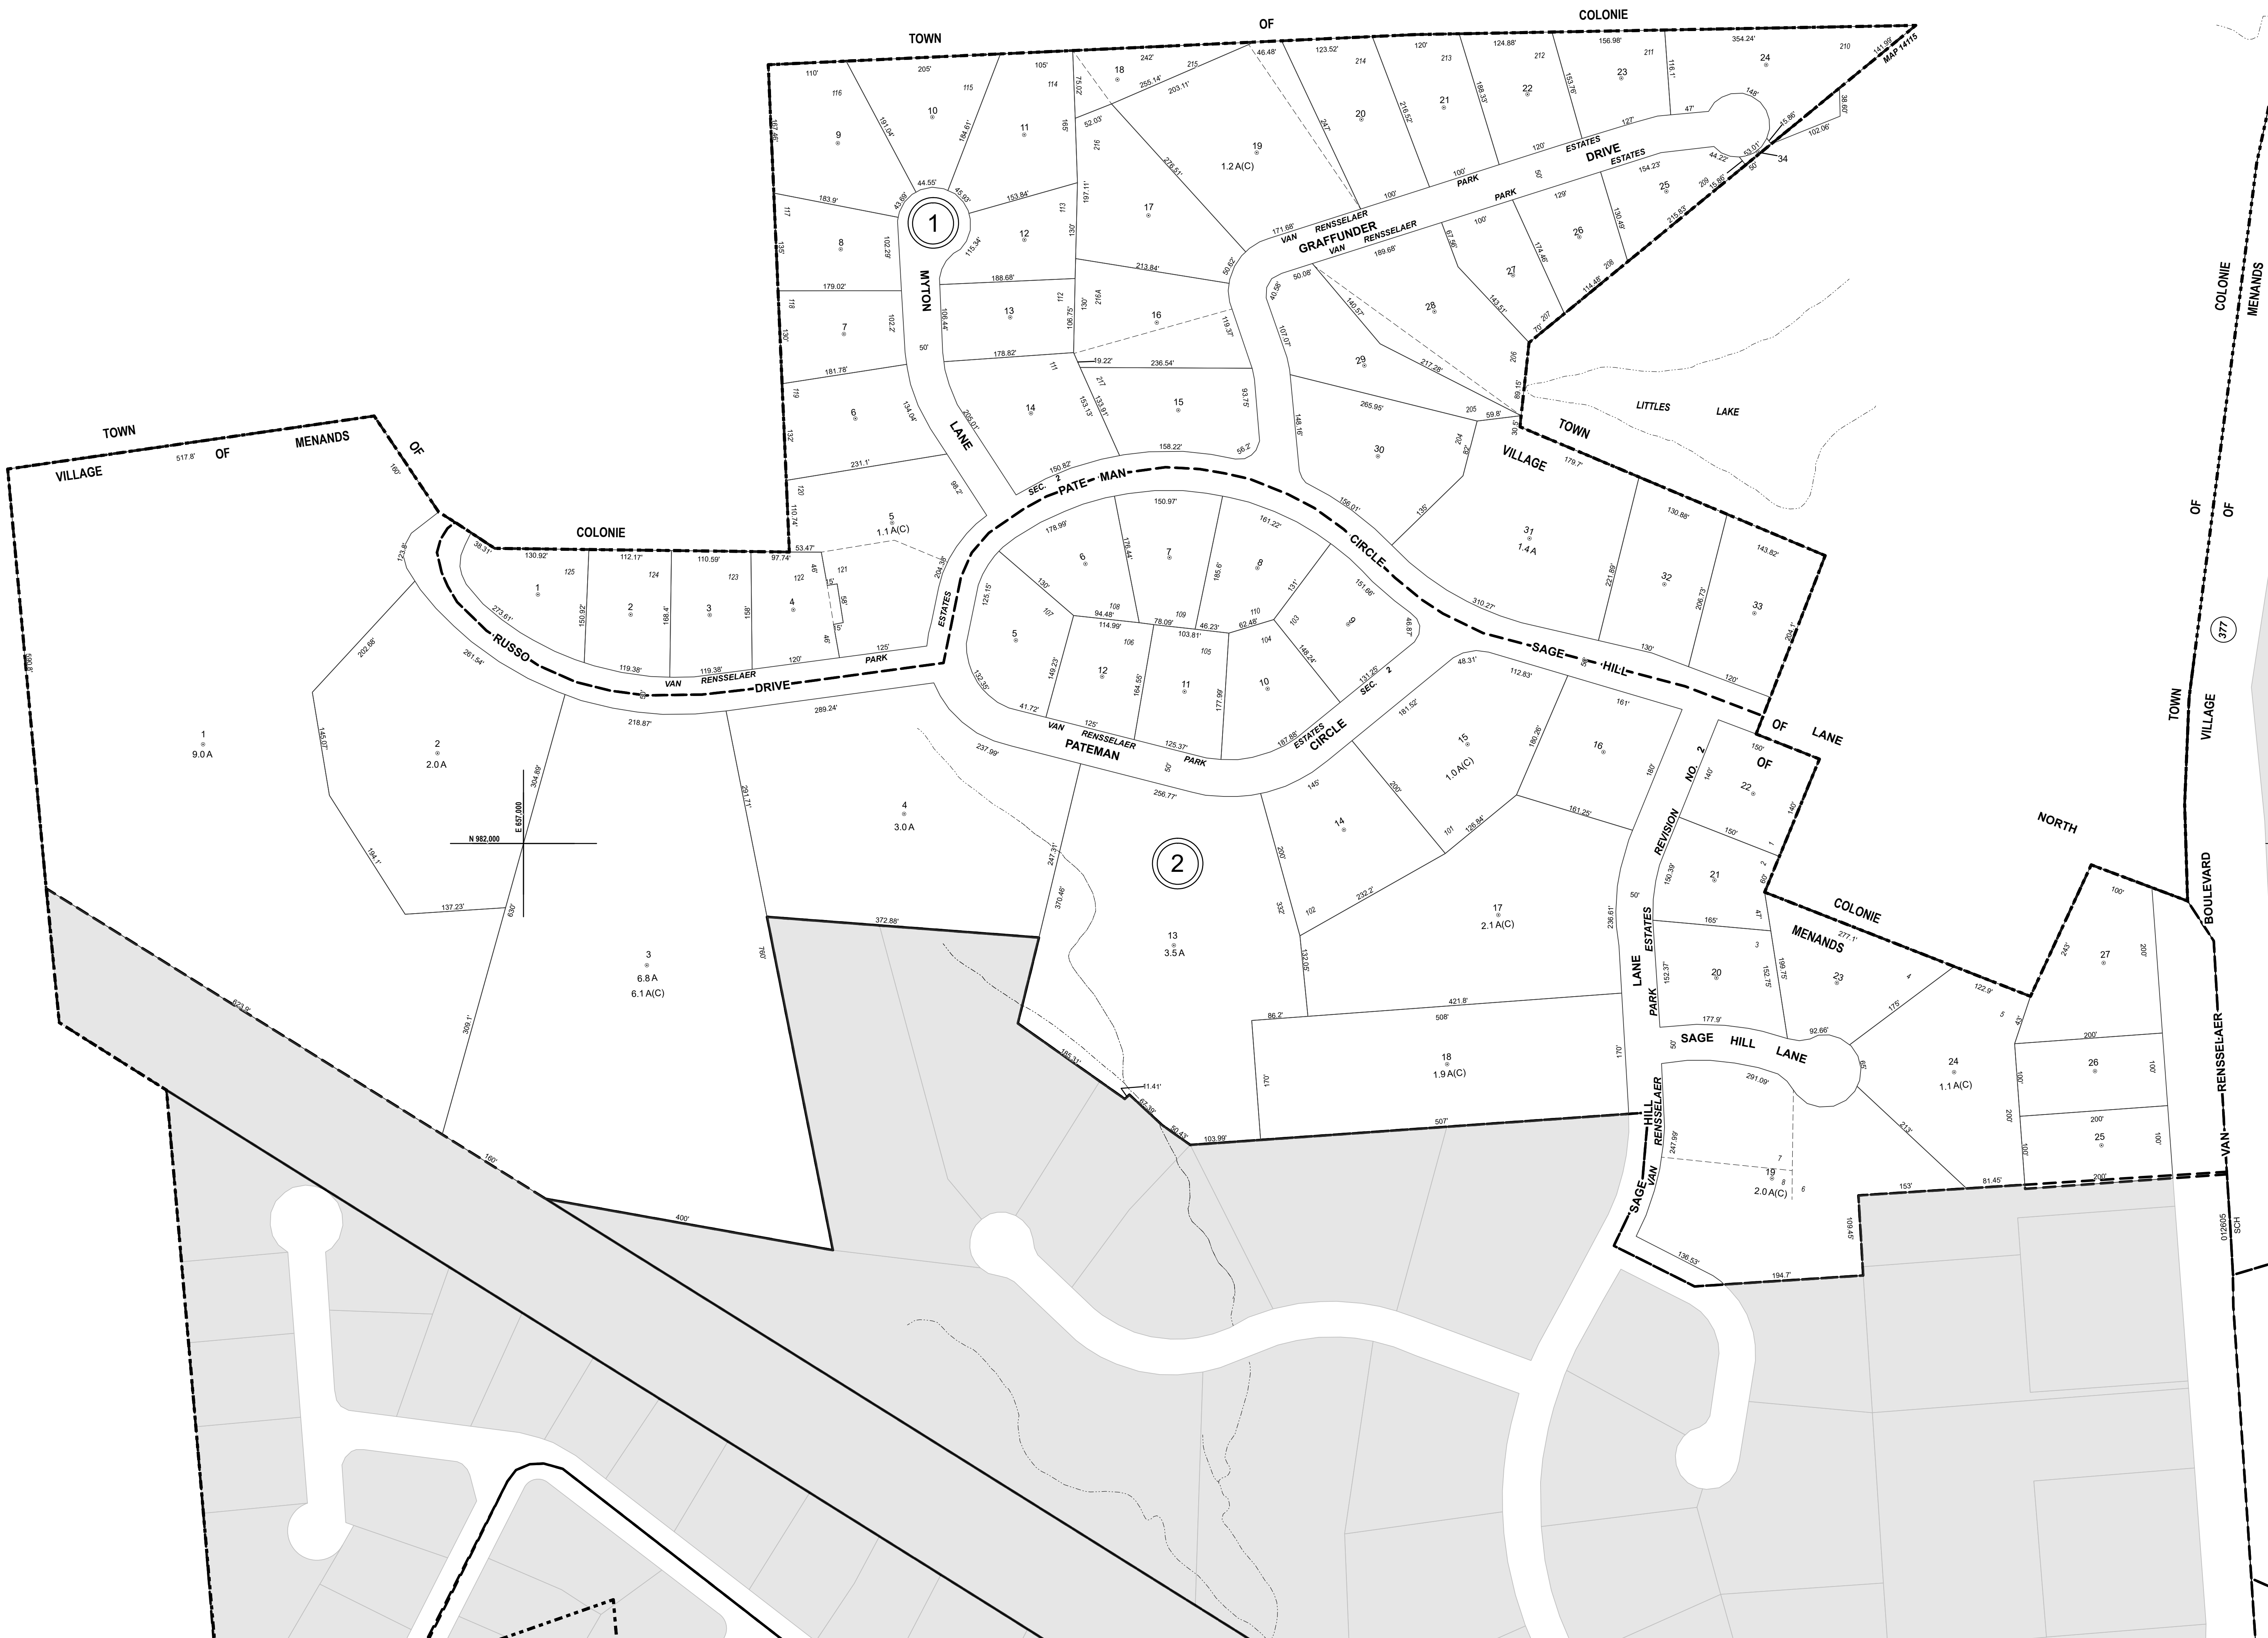

THIS MAP PREPARED FOR ASSESSMENT PURPOSES ONLY
AND NOT TO BE USED FOR THE CONVEYANCE OF PROPERTY

© Copyright 2026
County of Albany, NY, USA



PREPARED BY SMITH AND MAHONEY,
ENGINEERS AND SURVEYORS, 1980.
DIGITAL CONVERSION BY
THE SANBORN MAP COMPANY INC., 2002.
CONVERSION TO ESRI PARCEL FABRIC FORMAT BY
ALBANY COUNTY OFFICE OF REAL PROPERTY, 2023.

COORDINATES BASED ON
NEW YORK STATE PLANE COORDINATE SYSTEM
EASTERN ZONE NAD 83

DATE BY CHANGES OR ADDITIONS
4/18/2022 JMD SUBD A PORTION 54.00-1.73 INTO 73.1 & ADDED TO MENANDS 54.08-1.24 PER MAP 14115 &
R2021-34221

REVISION TABLE

SPECIAL DISTRICTS

LEGEND

PROPERTY LINE
ORIGINAL LOT LINE
RAIL ROAD
STREAM OR DITCH
ROAD OR RAIL ROAD BNDY.
STREET CENTERLINE
COUNTY LINE

CITY LINE
VILLAGE LINE
TOWN LINE
BLOCK LIMIT
GREAT LOT LINE
EASEMENT LINE
WATER DISTRICT LINE

TAX DISTRICT LINE
FIRE DISTRICT LINE
DENOTES COMMON OWNER
TAX MAP BLOCK NO.
TAX MAP PARCEL NO.
STREET NUMBER
FILED PLAN LOT NO.

GREAT LOT NO.
CALCULATED ACREAGE 7.1 A (C)
DEED ACREAGE 11.2 A
SCALED DIMENSION 725 (S)
DEED DIMENSION 53.67'
VISUAL CENTER OF PARCEL

		44.17
		55.05
		54.12
		55.09

SHEET INDEX

TAX MAP
VILLAGE OF MENANDS
TOWN OF COLONIE
ALBANY COUNTY, NEW YORK
0 25 50 100 150 200
Feet
1" = 100' TAXABLE STATUS DATE: 3/2/26.

54.08

TAX MAP UPDATED THROUGH MARCH 2, 2026